

RFQ Question and Answer List

State of Ohio Standard Forms and Documents

Project Name Ross Heart Hospital – Roof Replacement Project Number OSU-265396
Project Location Ohio State University

Date posted: 03.18.2026

Date revised: n/a

Below are the questions that have been received to date for the RFQ of the above-referenced project:


1. Is it possible to find out which areas of the Ross Heart building roof are areas 8 and 9?

A. Please see attached roof plan.

2. Is it possible to tour those areas of the roof sometime prior to the submittal date?

A. Site visit will be offered to short-listed firms.

END.

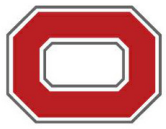

THE OHIO STATE UNIVERSITY

Ross Heart Hospital (0353)


452 West 10th Avenue

Columbus, Ohio 43210

Medical Center Campus

Building GSF: 323,055

Number of Floors: 10

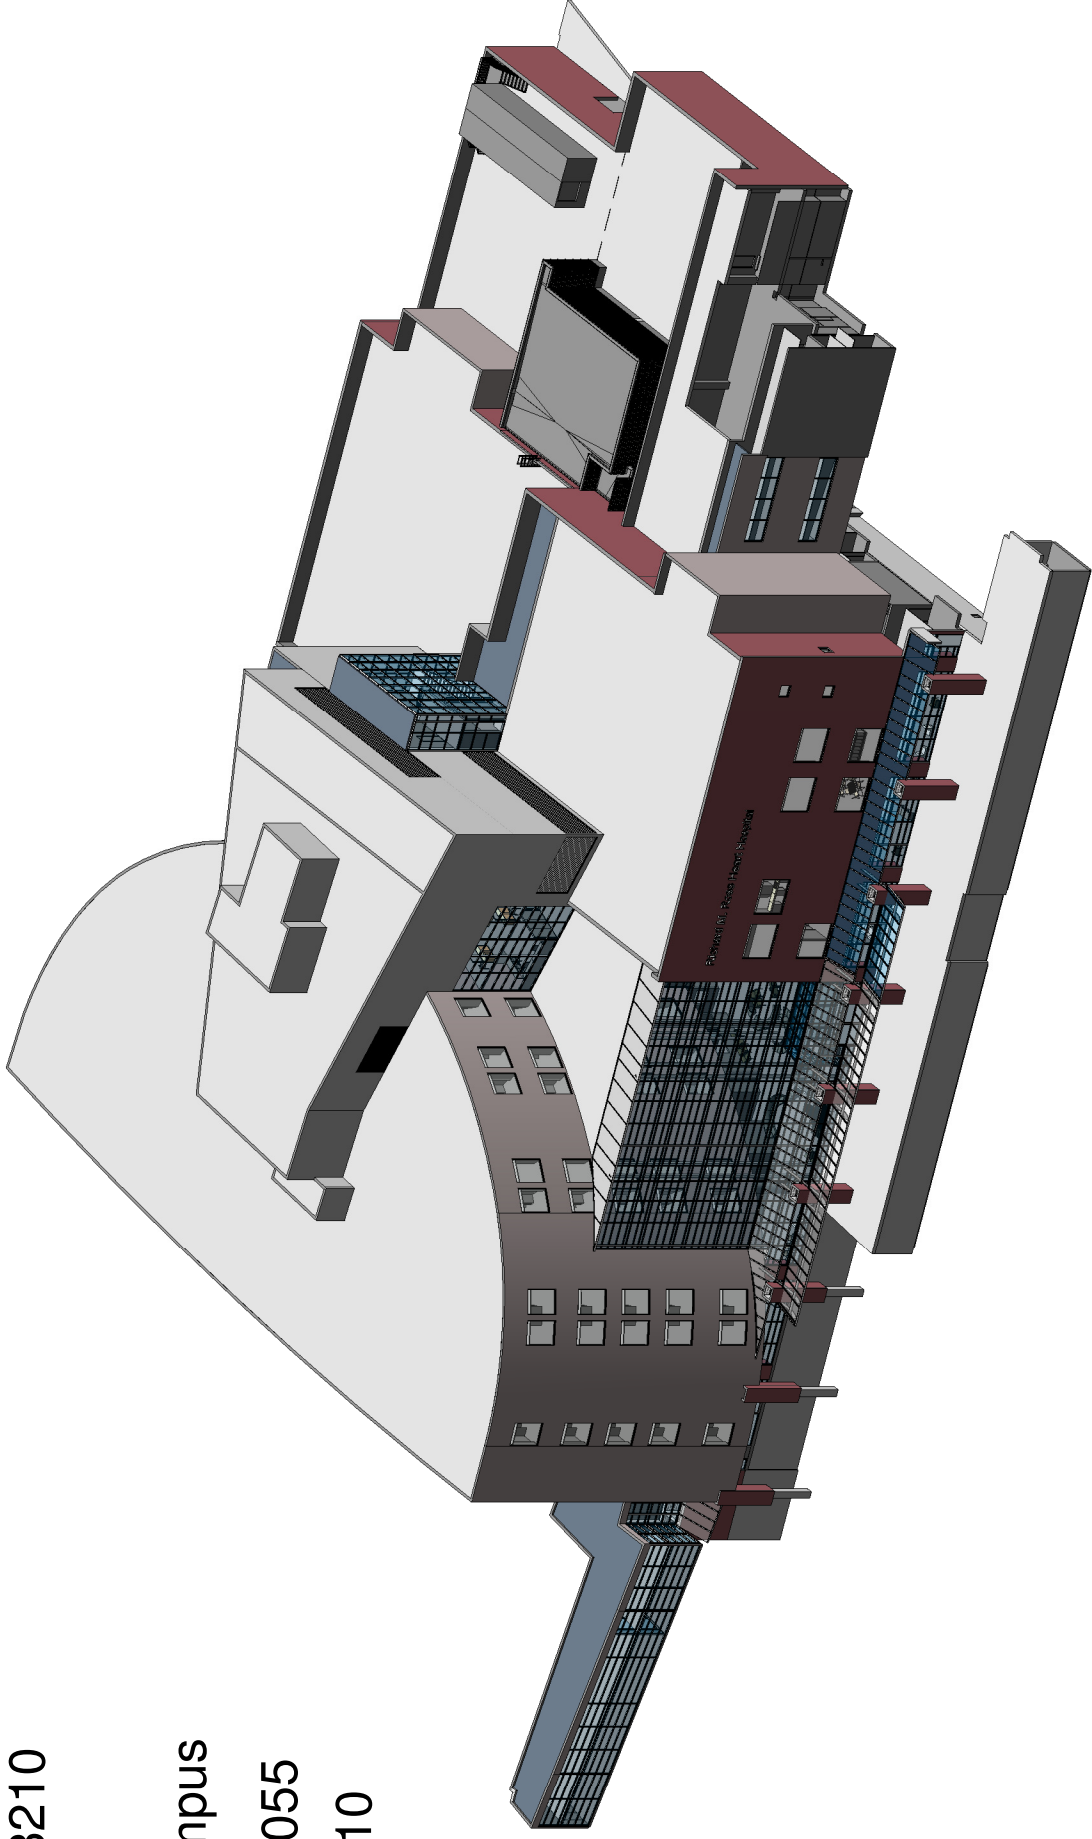



THE OHIO STATE UNIVERSITY

DISCLAIMER:

NO GUARANTEE IS IMPLIED AS TO THE ACCURACY OF DIMENSIONS OR BUILDING FEATURES SHOWN. USERS OF THIS DRAWING ASSUME ALL RESPONSIBILITY FOR VERIFYING ITS ACCURACY.

DRAWING DATES:


REVISED: 10/10/2014 OJT
 REVISED: 02/17/2015 KPS
 REVISED: 07/11/2018 TLG

Ross Heart Hospital
 (0353)


452 West 10th Avenue
 Columbus, Ohio 43210

SHEET NO.

11 / 11

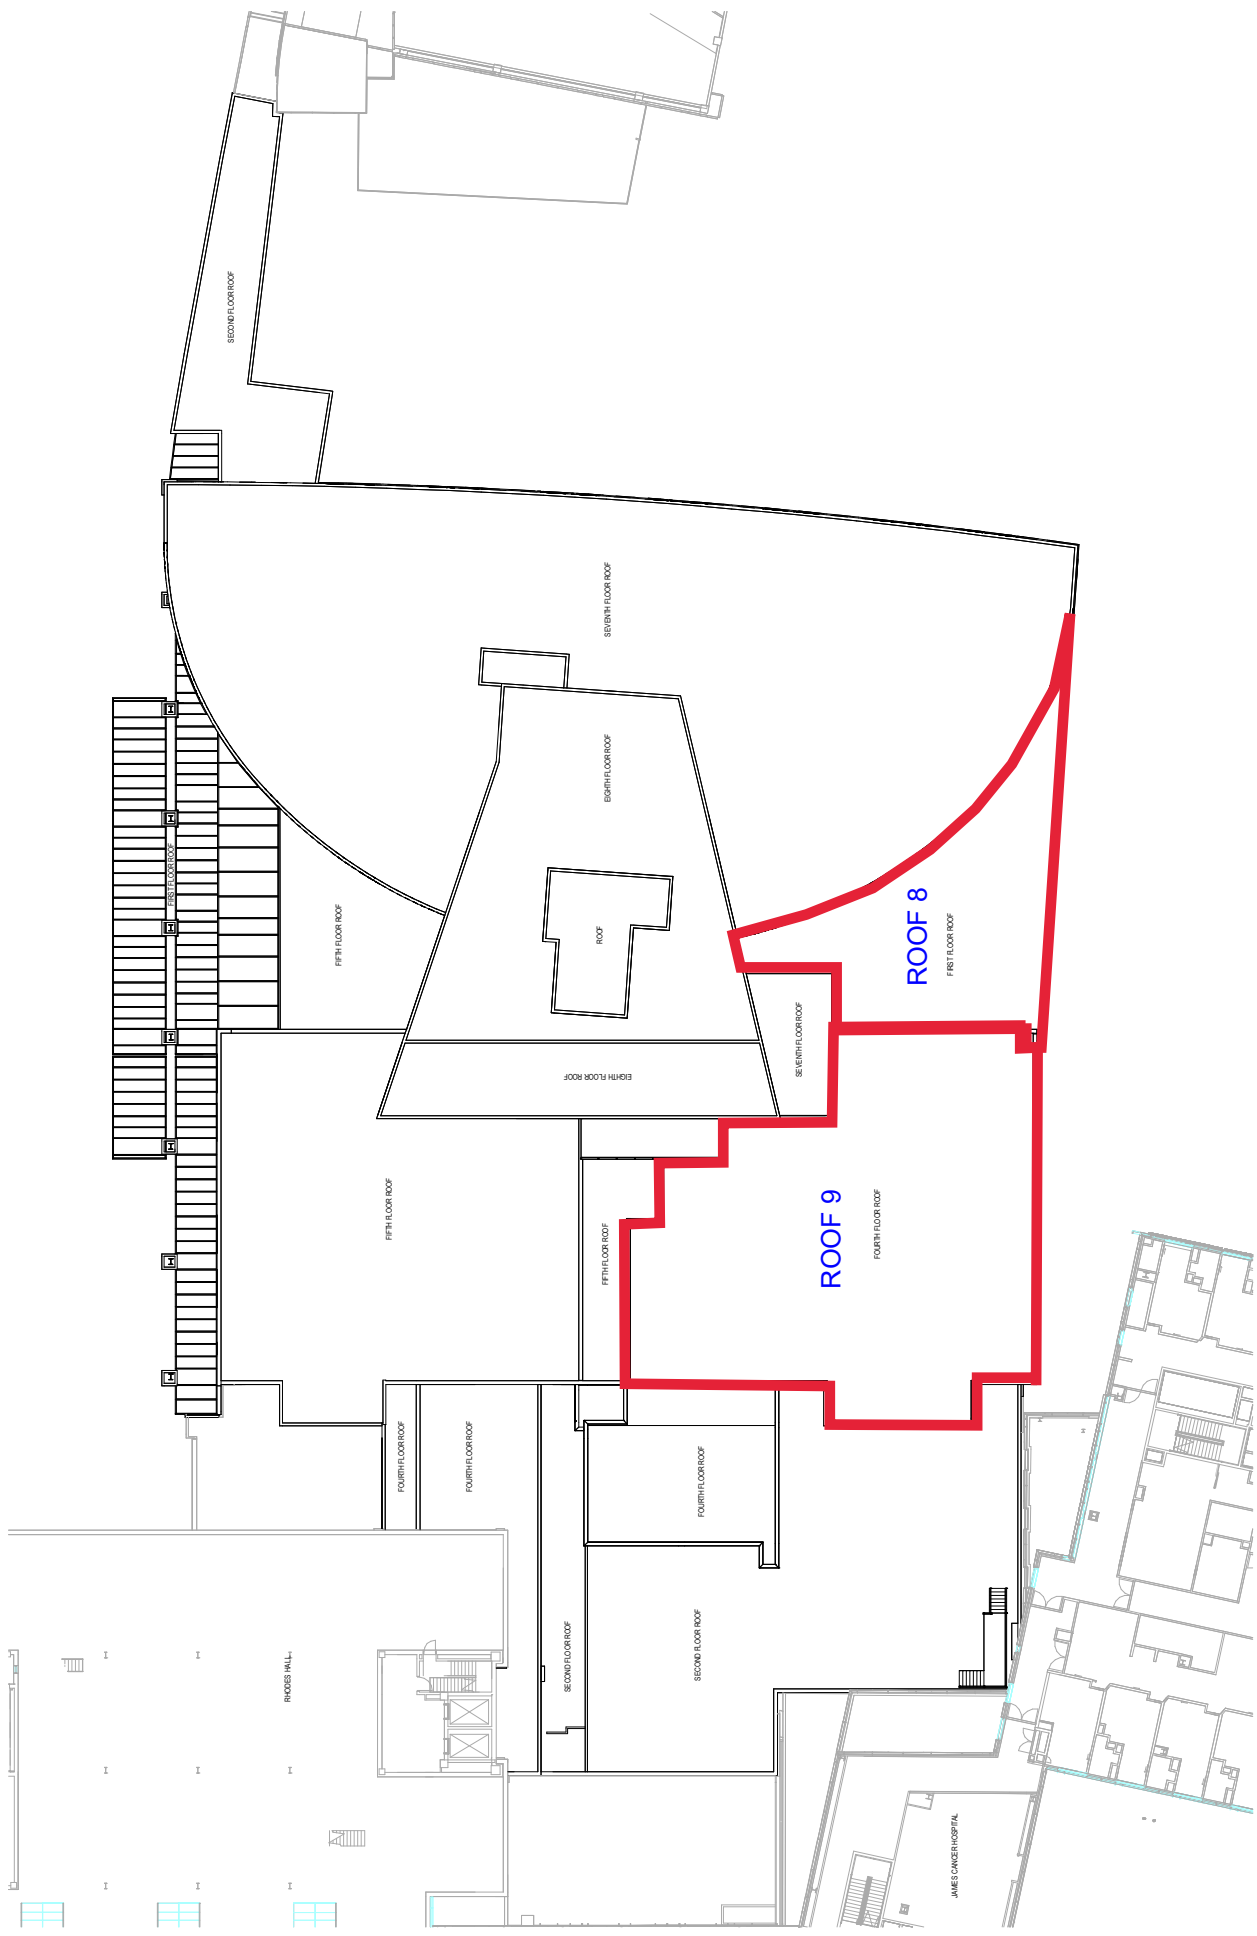

Roof

 

X - NUMBERS INDICATE CIRCULATION AREAS.
 ● - INDICATES BOUNDARY OF CIRCULATION AREA.