


# SCHPSR00055\*\*C

State True Log 21.335

22.335

County True Log

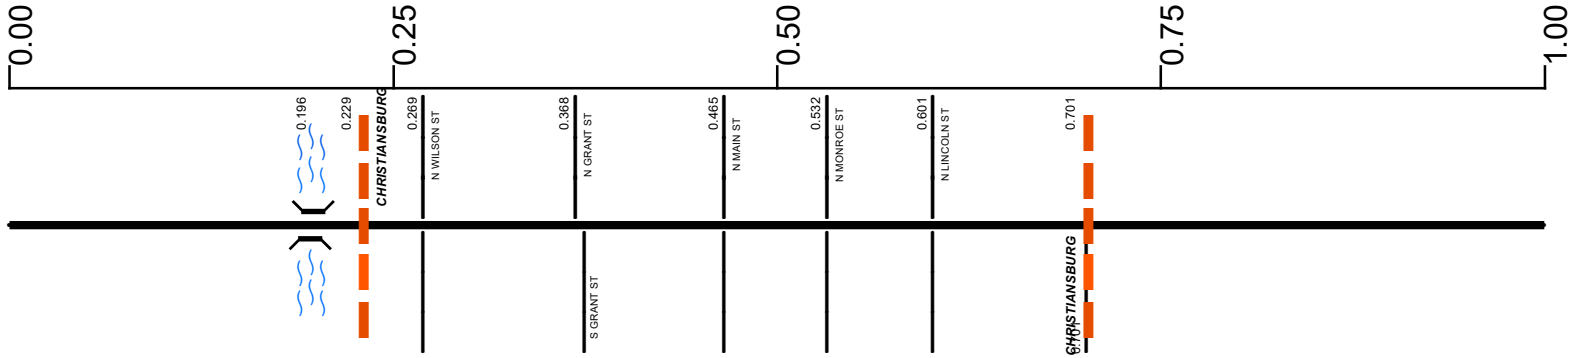

**Surface Type & Width (Left / Right)**

G (10'/11')	G 36'	G 26'	G 20'
0 - 0.229	0.229 - 0.459	0.459 - 0.701	0.701 - 2.174

**Base Type (Left / Right)**

I
0 - 13.12

**Shoulder Type & Width (Left / Right)**

2 (8/8')	1 (0/0')	2 (5/5')
0 - 0.229	0.229 - 0.459	0.459 - 2.174

**Resurface Year**

2022
0.229 - 15.047

**Through Lanes**

2
0 - 16.532

**Street Name**

SR 55	PIKE ST	SR 55
0 - 0.229	0.229 - 0.701	0.701 - 15.074

Non-divided Highway	Bridge (on route)	Railroad (at grade)	Intersection
Divided Highway	Underpass	Railroad (underpass)	
Secondary Segment	Overpass	Railroad (overpass)	
Corporation			

Created on: 6/24/2025

transportation.ohio.gov

Prepared by  
The Ohio Department of Transportation  
Office of Technical Services  
Roadway Information

# SCHPSR00055\*\*C

State True Log

23.335

County True Log



Surface Type & Width (Left / Right)

G 20'  
0.701 - 2.174

Base Type (Left / Right)

I  
0 - 13.12

Shoulder Type & Width (Left / Right)

2 (5/5)  
0.459 - 2.174

Resurface Year

2022  
0.229 - 15.047

Through Lanes

2  
0 - 16.532

Street Name

SR 55  
0.701 - 15.074

- |                     |                   |                      |              |
|---------------------|-------------------|----------------------|--------------|
| Non-divided Highway | Bridge (on route) | Railroad (at grade)  | Intersection |
| Divided Highway     | Underpass         | Railroad (underpass) |              |
| Secondary Segment   | Overpass          | Railroad (overpass)  |              |
| Corporation         |                   |                      |              |

Created on: 6/24/2025

transportation.ohio.gov


Prepared by  
The Ohio Department of Transportation  
Office of Technical Services  
Roadway Information

# SCHPSR00055\*\*C

State True Log

24.335

County True Log

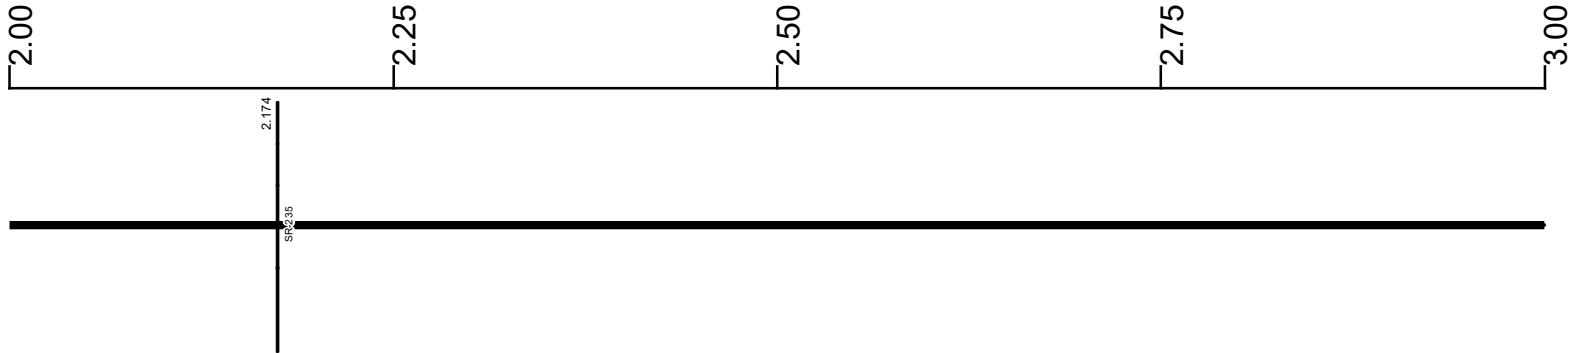

**Surface Type & Width (Left / Right)**

G 20' 0.701 - 2.174	G (9/10') 2.174 - 6.08
------------------------	---------------------------

**Base Type (Left / Right)**

I 0 - 13.12	
----------------	--

**Shoulder Type & Width (Left / Right)**

2 (5/5') 0.459 - 2.174	2 (1/1') 2.174 - 8.068
---------------------------	---------------------------

**Resurface Year**

2022 0.229 - 15.047	
------------------------	--

**Through Lanes**

2 0 - 16.532	
-----------------	--

**Street Name**

SR 55 0.701 - 15.074	
-------------------------	--

- |  |   |   |   |
|--|---|---|---|
| <ul style="list-style-type: none"> <li> Non-divided Highway</li> <li> Divided Highway</li> <li> Secondary Segment</li> <li> Corporation</li> </ul> | <ul style="list-style-type: none"> <li> Bridge (on route)</li> <li> Underpass</li> <li> Overpass</li> </ul> | <ul style="list-style-type: none"> <li> Railroad (at grade)</li> <li> Railroad (underpass)</li> <li> Railroad (overpass)</li> </ul> | <ul style="list-style-type: none"> <li> Intersection</li> </ul> |
|--|---|---|---|

Created on: 6/24/2025

transportation.ohio.gov


Prepared by  
The Ohio Department of Transportation  
Office of Technical Services  
Roadway Information

# SCHPSR00055\*\*C

State True Log

25.335

County True Log

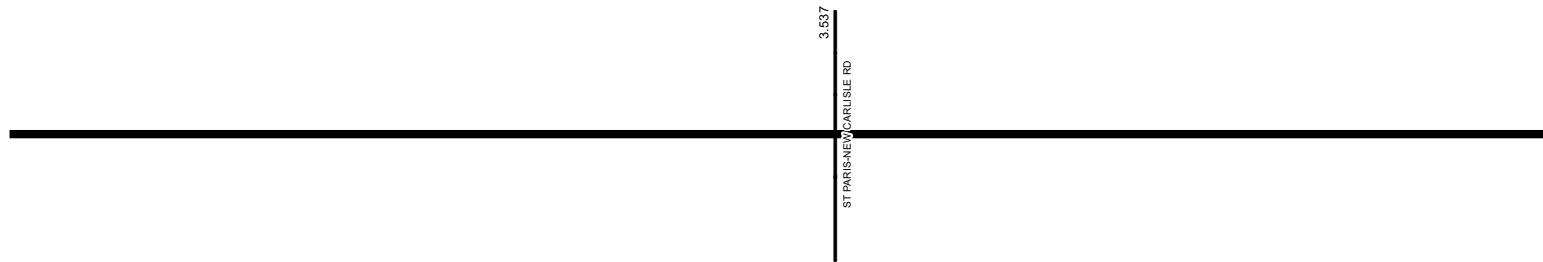

Surface Type & Width (Left / Right)

G (9/10')  
2.174 - 6.08

Base Type (Left / Right)

I  
0 - 13.12

Shoulder Type & Width (Left / Right)

2 (1/1')  
2.174 - 8.068

Resurface Year

2022  
0.229 - 15.047

Through Lanes

2  
0 - 16.532

Street Name

SR 55  
0.701 - 15.074

- |                     |                   |                      |              |
|---------------------|-------------------|----------------------|--------------|
| Non-divided Highway | Bridge (on route) | Railroad (at grade)  | Intersection |
| Divided Highway     | Underpass         | Railroad (underpass) |              |
| Secondary Segment   | Overpass          | Railroad (overpass)  |              |
| Corporation         |                   |                      |              |

Created on: 6/24/2025

transportation.ohio.gov


Prepared by  
The Ohio Department of Transportation  
Office of Technical Services  
Roadway Information

# SCHPSR00055\*\*C

State True Log

26.335

County True Log

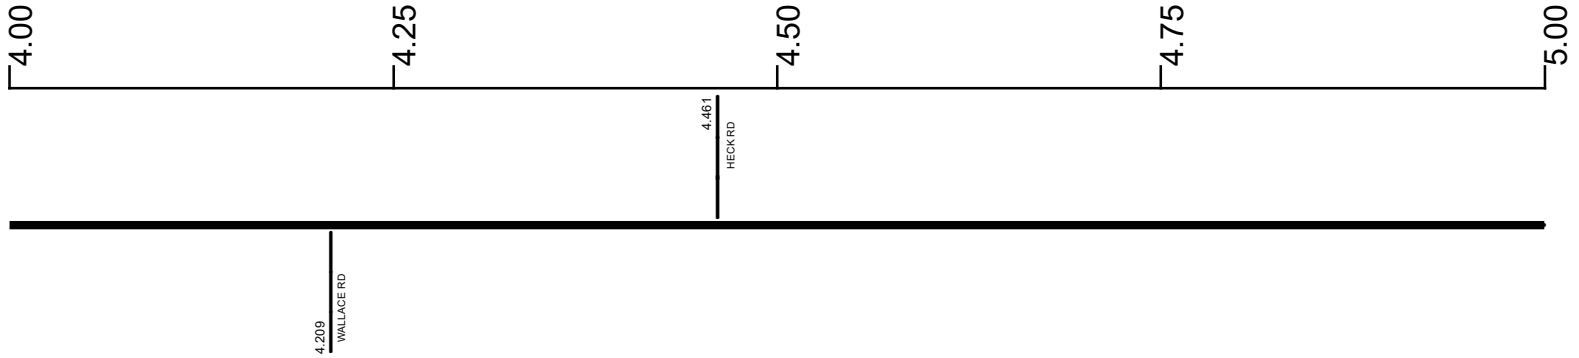

Surface Type & Width (Left / Right)

G (9/10')  
2.174 - 6.08

Base Type (Left / Right)

I  
0 - 13.12

Shoulder Type & Width (Left / Right)

2 (1/1')  
2.174 - 8.068

Resurface Year

2022  
0.229 - 15.047

Through Lanes

2  
0 - 16.532

Street Name

SR 55  
0.701 - 15.074

- |                     |                   |                      |              |
|---------------------|-------------------|----------------------|--------------|
| Non-divided Highway | Bridge (on route) | Railroad (at grade)  | Intersection |
| Divided Highway     | Underpass         | Railroad (underpass) |              |
| Secondary Segment   | Overpass          | Railroad (overpass)  |              |
| Corporation         |                   |                      |              |

Created on: 6/24/2025



transportation.ohio.gov


Prepared by  
The Ohio Department of Transportation  
Office of Technical Services  
Roadway Information

# SCHPSR00055\*\*C

State True Log

27.335

County True Log

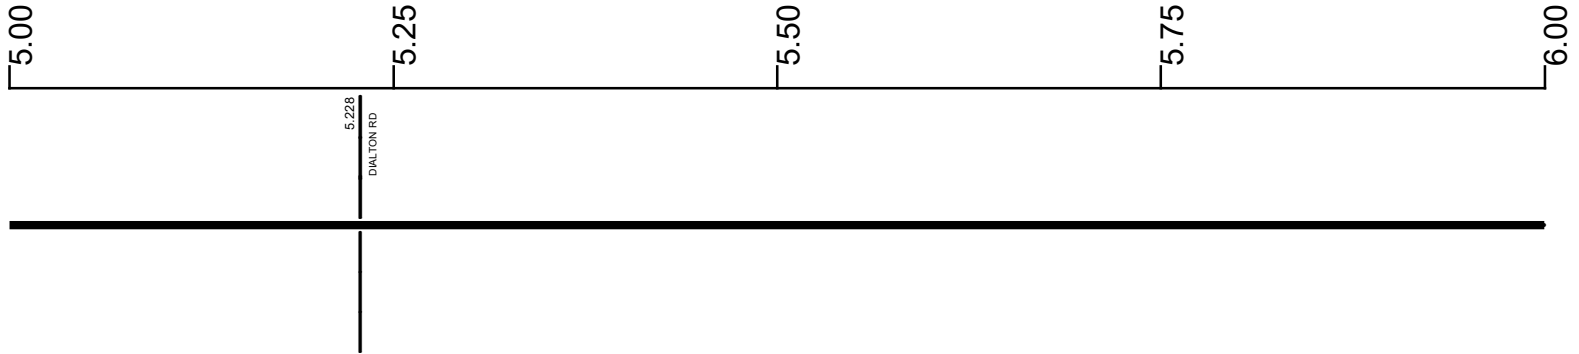

Surface Type & Width (Left / Right)

G (9/10')  
2.174 - 6.08

Base Type (Left / Right)

I  
0 - 13.12

Shoulder Type & Width (Left / Right)

2 (1/1')  
2.174 - 8.068

Resurface Year

2022  
0.229 - 15.047

Through Lanes

2  
0 - 16.532

Street Name

SR 55  
0.701 - 15.074

- |                     |                   |                      |              |
|---------------------|-------------------|----------------------|--------------|
| Non-divided Highway | Bridge (on route) | Railroad (at grade)  | Intersection |
| Divided Highway     | Underpass         | Railroad (underpass) |              |
| Secondary Segment   | Overpass          | Railroad (overpass)  |              |
| Corporation         |                   |                      |              |

Created on: 6/24/2025

transportation.ohio.gov


Prepared by  
The Ohio Department of Transportation  
Office of Technical Services  
Roadway Information

# SCHPSR00055\*\*C

State True Log

28.335

County True Log

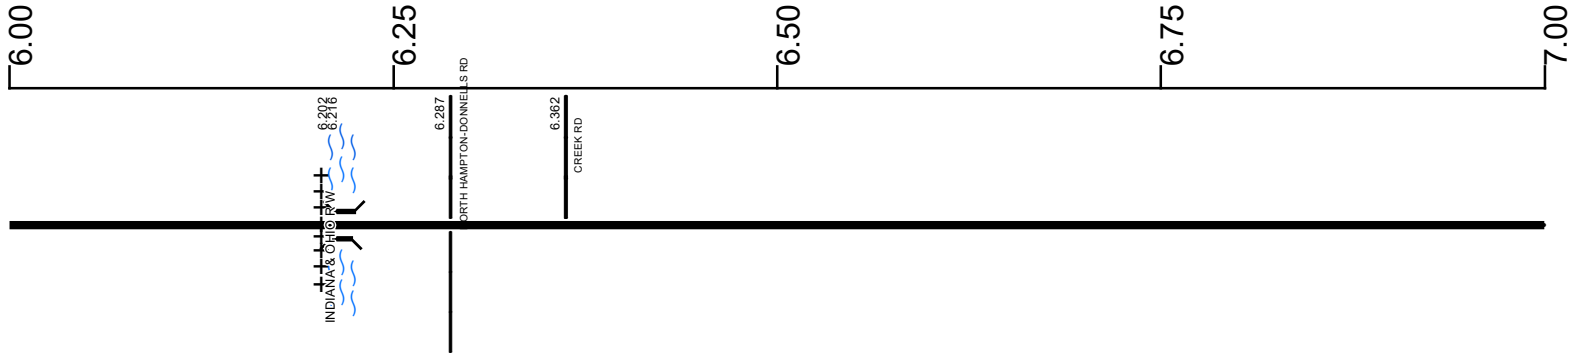

**Surface Type & Width (Left / Right)**

G (9'/10')	G 20'
2.174 - 6.08	6.08 - 13.12

**Base Type (Left / Right)**

I
0 - 13.12

**Shoulder Type & Width (Left / Right)**

2 (1'/1')
2.174 - 8.068

**Resurface Year**

2022
0.229 - 15.047

**Through Lanes**

2
0 - 16.532

**Street Name**

SR 55
0.701 - 15.074

- Non-divided Highway
- Divided Highway
- Secondary Segment
- Corporation
- Bridge (on route)
- Underpass
- Overpass
- Railroad (at grade)
- Railroad (underpass)
- Railroad (overpass)
- Intersection

Created on: 6/24/2025



transportation.ohio.gov  
 Prepared by  
 The Ohio Department of Transportation  
 Office of Technical Services  
 Roadway Information

# SCHPSR00055\*\*C

State True Log

29.335

County True Log



Surface Type & Width (Left / Right)

G 20'  
6.08 - 13.12

Base Type (Left / Right)

I  
0 - 13.12

Shoulder Type & Width (Left / Right)

2 (1/1')  
2.174 - 8.068

Resurface Year

2022  
0.229 - 15.047

Through Lanes

2  
0 - 16.532

Street Name

SR 55  
0.701 - 15.074

- |                     |                   |                      |              |
|---------------------|-------------------|----------------------|--------------|
| Non-divided Highway | Bridge (on route) | Railroad (at grade)  | Intersection |
| Divided Highway     | Underpass         | Railroad (underpass) |              |
| Secondary Segment   | Overpass          | Railroad (overpass)  |              |
| Corporation         |                   |                      |              |

Created on: 6/24/2025

transportation.ohio.gov


Prepared by  
The Ohio Department of Transportation  
Office of Technical Services  
Roadway Information

# SCHPSR00055\*\*C

State True Log

30.335

County True Log

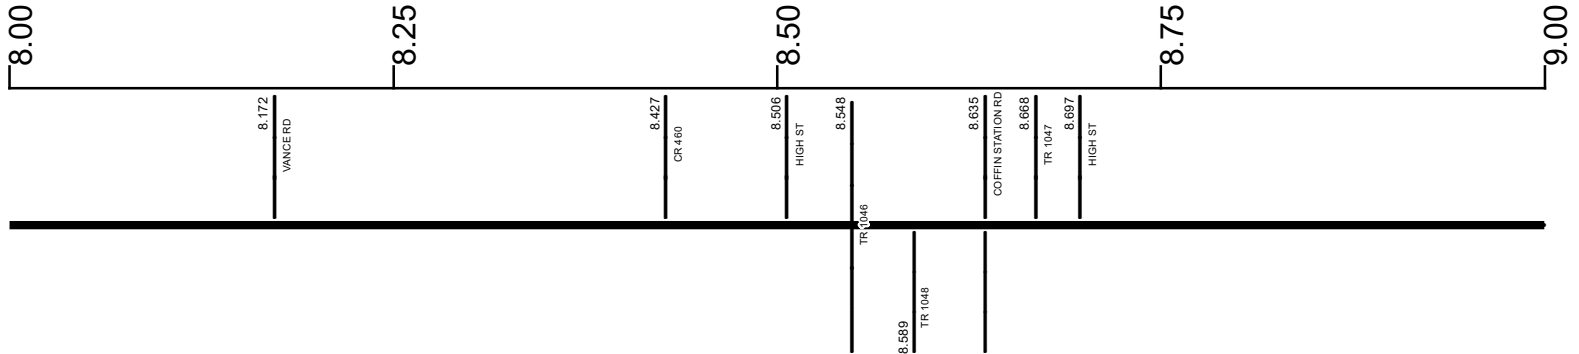

Surface Type & Width (Left / Right)

	G 20'
	6.08 - 13.12

Base Type (Left / Right)

	I
	0 - 13.12

Shoulder Type & Width (Left / Right)

2 (1/1')	2 (8/8')	2 (1/1')
2.174 - 8.068	8.068 - 8.505	8.505 - 12.417

Resurface Year

	2022
	0.229 - 15.047

Through Lanes

	2
	0 - 16.532

Street Name

	SR 55
	0.701 - 15.074

- Non-divided Highway
- Divided Highway
- Secondary Segment
- Corporation
- Bridge (on route)
- Underpass
- Overpass
- Railroad (at grade)
- Railroad (underpass)
- Railroad (overpass)
- Intersection

Created on: 6/24/2025

transportation.ohio.gov


Prepared by  
The Ohio Department of Transportation  
Office of Technical Services  
Roadway Information

# SCHPSR00055\*\*C

State True Log

31.335

County True Log

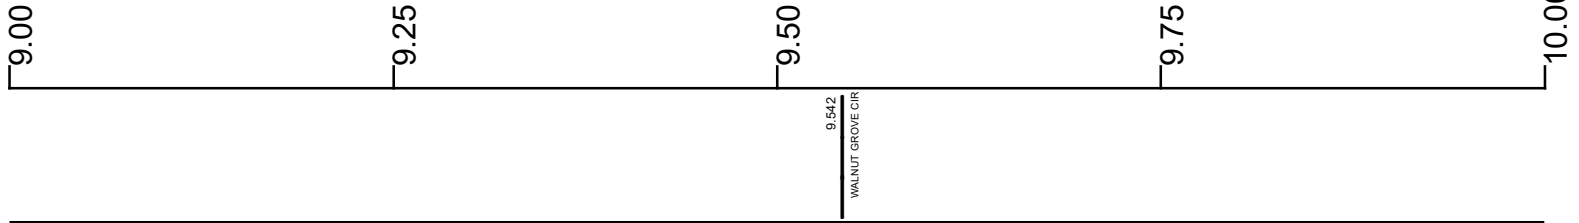

Surface Type & Width (Left / Right)

G 20'  
6.08 - 13.12

Base Type (Left / Right)

I  
0 - 13.12

Shoulder Type & Width (Left / Right)

2 (1/1')  
8.505 - 12.417

Resurface Year

2022  
0.229 - 15.047

Through Lanes

2  
0 - 16.532

Street Name

SR 55  
0.701 - 15.074

- |                     |                   |                      |              |
|---------------------|-------------------|----------------------|--------------|
| Non-divided Highway | Bridge (on route) | Railroad (at grade)  | Intersection |
| Divided Highway     | Underpass         | Railroad (underpass) |              |
| Secondary Segment   | Overpass          | Railroad (overpass)  |              |
| <b>Corporation</b>  |                   |                      |              |

Created on: 6/24/2025

transportation.ohio.gov


Prepared by  
The Ohio Department of Transportation  
Office of Technical Services  
Roadway Information

# SCHPSR00055\*\*C

State True Log

32.335

County True Log

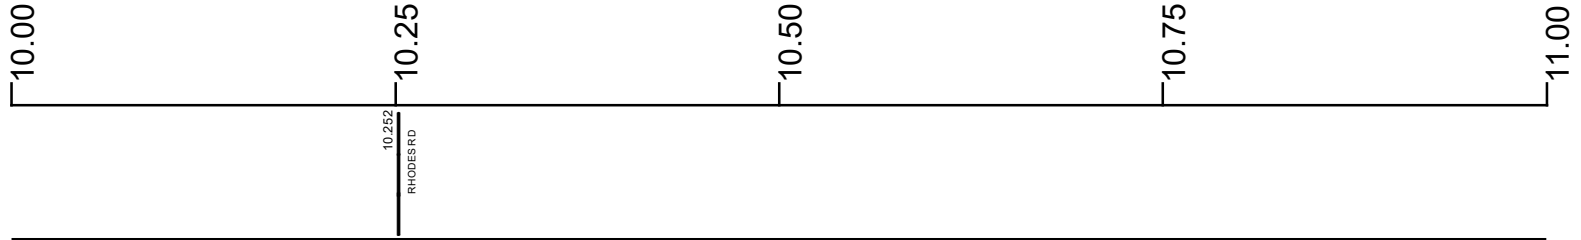

Surface Type & Width (Left / Right)

G 20'  
6.08 - 13.12

Base Type (Left / Right)

I  
0 - 13.12

Shoulder Type & Width (Left / Right)

2 (1/1')  
8.505 - 12.417

Resurface Year

2022  
0.229 - 15.047

Through Lanes

2  
0 - 16.532

Street Name

SR 55  
0.701 - 15.074

- |                     |                   |                      |              |
|---------------------|-------------------|----------------------|--------------|
| Non-divided Highway | Bridge (on route) | Railroad (at grade)  | Intersection |
| Divided Highway     | Underpass         | Railroad (underpass) |              |
| Secondary Segment   | Overpass          | Railroad (overpass)  |              |
| Corporation         |                   |                      |              |

Created on: 6/24/2025

transportation.ohio.gov


Prepared by  
The Ohio Department of Transportation  
Office of Technical Services  
Roadway Information

# SCHPSR00055\*\*C

State True Log

33.335

County True Log

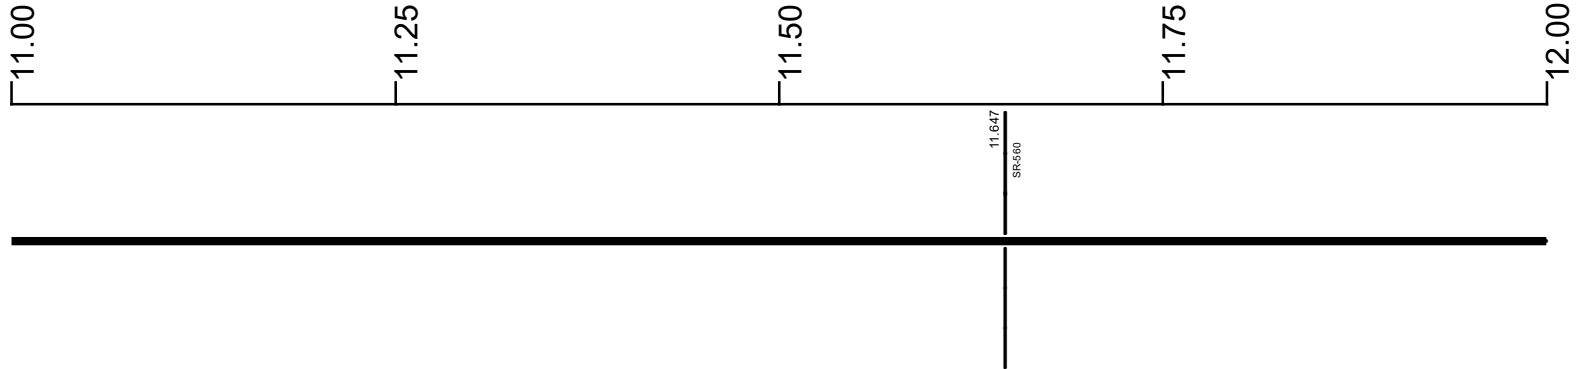

Surface Type & Width (Left / Right)

G 20'  
6.08 - 13.12

Base Type (Left / Right)

I  
0 - 13.12

Shoulder Type & Width (Left / Right)

2 (1/1')  
8.505 - 12.417

Resurface Year

2022  
0.229 - 15.047

Through Lanes

2  
0 - 16.532

Street Name

SR 55  
0.701 - 15.074

- |                     |                   |                      |              |
|---------------------|-------------------|----------------------|--------------|
| Non-divided Highway | Bridge (on route) | Railroad (at grade)  | Intersection |
| Divided Highway     | Underpass         | Railroad (underpass) |              |
| Secondary Segment   | Overpass          | Railroad (overpass)  |              |
| Corporation         |                   |                      |              |

Created on: 6/24/2025




transportation.ohio.gov  
 Prepared by  
 The Ohio Department of Transportation  
 Office of Technical Services  
 Roadway Information

# SCHPSR00055\*\*C

State True Log  
County True Log

34.335

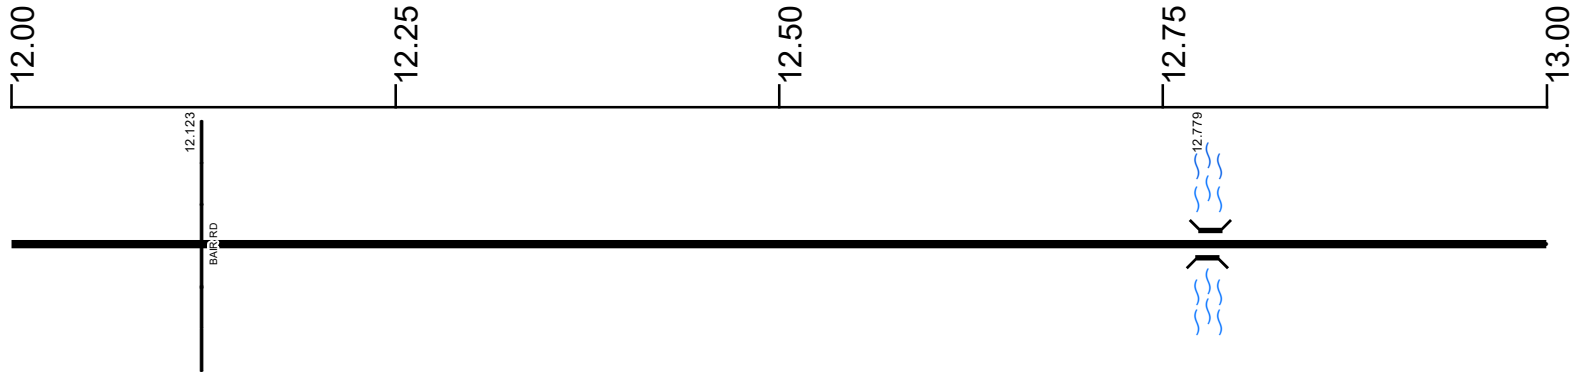

Surface Type & Width (Left / Right)

G 20'  
6.08 - 13.12

Base Type (Left / Right)

I  
0 - 13.12

Shoulder Type & Width (Left / Right)

2 (1/1')	2 (8/8')
8.505 - 12.417	12.417 - 13.12

Resurface Year

2022  
0.229 - 15.047

Through Lanes

2  
0 - 16.532

Street Name

SR 55  
0.701 - 15.074


- Non-divided Highway
- Divided Highway
- Secondary Segment
- Corporation
- Bridge (on route)
- Underpass
- Overpass
- Railroad (at grade)
- Railroad (underpass)
- Railroad (overpass)
- Intersection

Created on: 6/24/2025



transportation.ohio.gov  
Prepared by  
The Ohio Department of Transportation  
Office of Technical Services  
Roadway Information

# SCHPSR00055\*\*C

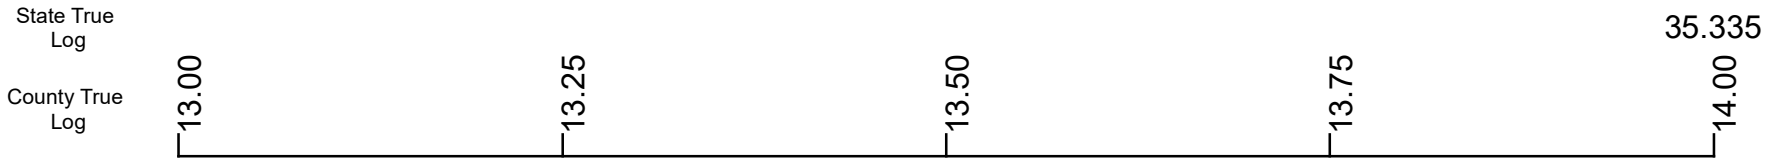

**Surface Type & Width (Left / Right)**

G 20'	G (18'2')	G 20'
6.08 - 13.12	13.12 - 13.939	13.939 - 15.001

**Base Type (Left / Right)**

I	I / L	I
0 - 13.12	13.12 - 13.939	13.939 - 15.001

**Shoulder Type & Width (Left / Right)**

2 (8'8')	2 (2'2')	2 (3'3')
12.417 - 13.12	13.12 - 13.939	13.939 - 15.001

**Resurface Year**

	2022	
	0.229 - 15.047	

**Through Lanes**

	2	
	0 - 16.532	

**Street Name**

	SR 55	
	0.701 - 15.074	

- Non-divided Highway
- Divided Highway
- Secondary Segment
- Corporation
- Bridge (on route)
- Underpass
- Overpass
- Railroad (at grade)
- Railroad (underpass)
- Railroad (overpass)
- Intersection

Created on: 6/24/2025

transportation.ohio.gov


Prepared by  
The Ohio Department of Transportation  
Office of Technical Services  
Roadway Information

# SCHPSR00055\*\*C

State True Log

36.335

County True Log

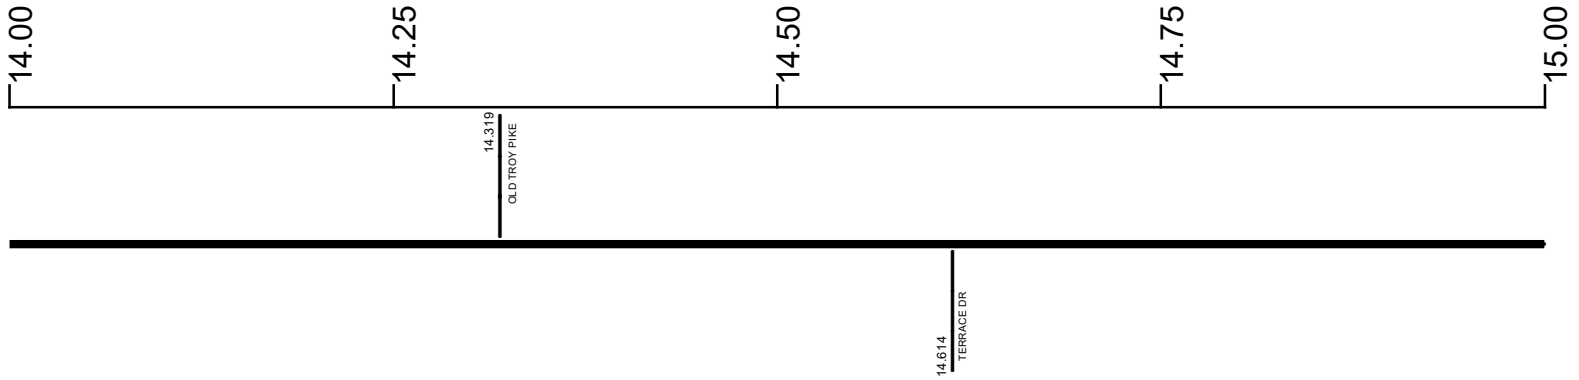

Surface Type & Width (Left / Right)

G 20'  
13.939 - 15.001

Base Type (Left / Right)

I  
13.939 - 15.001

Shoulder Type & Width (Left / Right)

2 (3/3)  
13.939 - 15.001

Resurface Year

2022

Through Lanes

2  
0 - 16.532

Street Name

SR 55  
0.701 - 15.074

- |                     |                   |                      |              |
|---------------------|-------------------|----------------------|--------------|
| Non-divided Highway | Bridge (on route) | Railroad (at grade)  | Intersection |
| Divided Highway     | Underpass         | Railroad (underpass) |              |
| Secondary Segment   | Overpass          | Railroad (overpass)  |              |
| Corporation         |                   |                      |              |

Created on: 6/24/2025




transportation.ohio.gov  
Prepared by  
The Ohio Department of Transportation  
Office of Technical Services  
Roadway Information

# SCHPSR00055\*\*C

State True Log  
County True Log

37.335

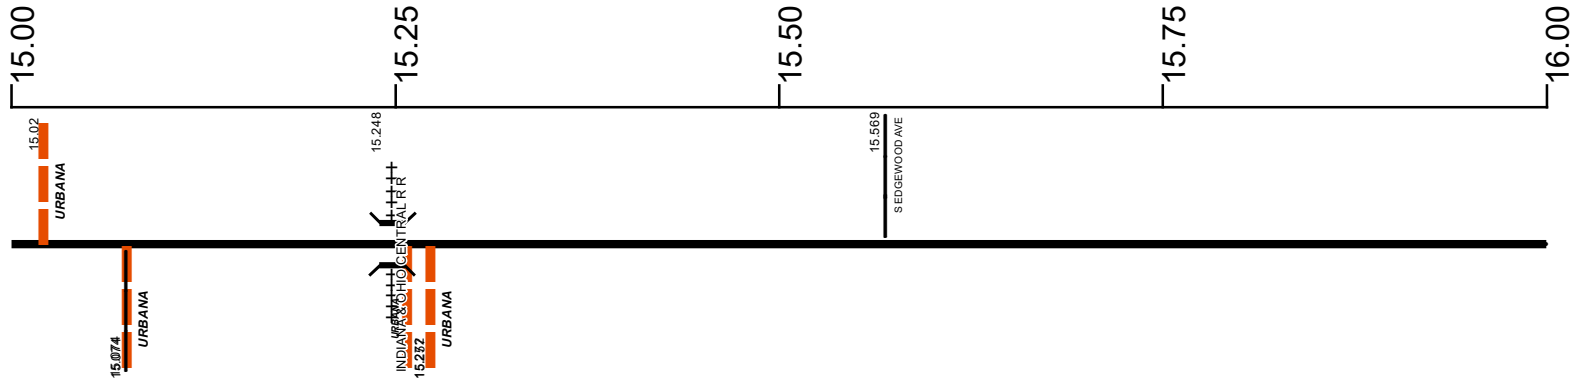

### Surface Type & Width (Left / Right)

G 24'	G (10'/11')	G 20'	G (10'/11')
15.001 - 15.461	15.461 - 15.768	15.768 - 15.938	15.938 - 16.294

### Base Type (Left / Right)

L	I
15.001 - 15.461	15.461 - 16.294

### Shoulder Type & Width (Left / Right)

2 (5/5')	2 (2/2')	2 (4/4')	2 (3/3')	2 (4/4')
15.001 - 15.461	15.461 - 15.559	15.559 - 15.768	15.768 - 15.938	15.938 - 16.294

### Resurface Year

2022

0.229 - 15.047

### Through Lanes

2
0 - 16.532

### Street Name

SR 55	COMMERCIAL ST
0.701 - 15.074	15.074 - 16.532

- Non-divided Highway
- Divided Highway
- Secondary Segment
- Corporation
- Bridge (on route)
- Underpass
- Overpass
- Railroad (at grade)
- Railroad (underpass)
- Railroad (overpass)
- Intersection


Created on: 6/24/2025



transportation.ohio.gov  
Prepared by  
The Ohio Department of Transportation  
Office of Technical Services  
Roadway Information

# SCHPSR00055\*\*C

State True Log  
County True Log

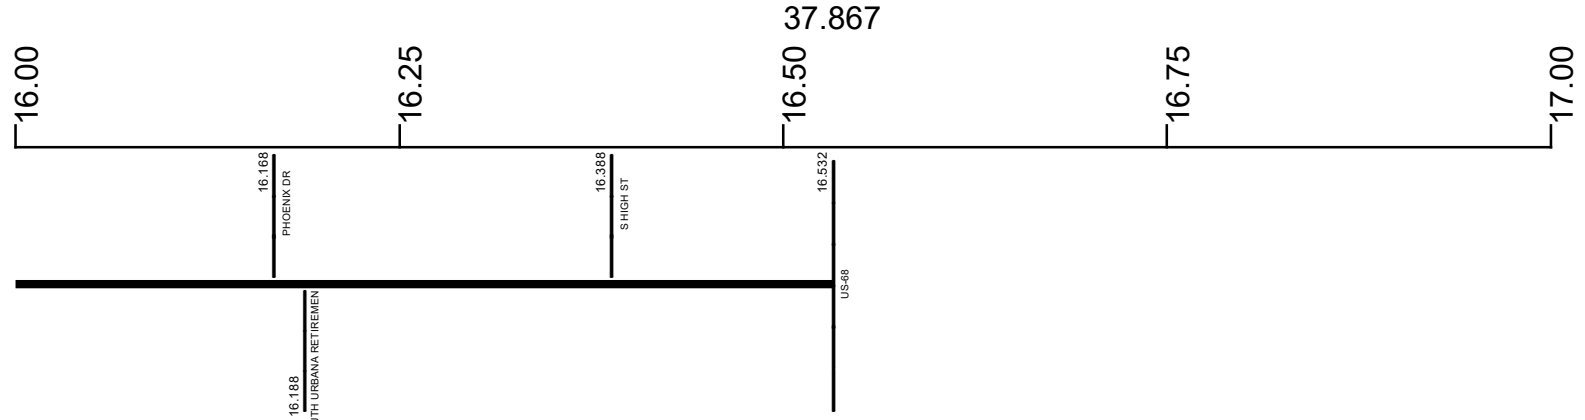

**Surface Type & Width (Left / Right)**

G (10'/11')	G 24'
15.938 - 16.294	16.294 - 16.532

**Base Type (Left / Right)**

I	L
15.461 - 16.294	16.294 - 16.532

**Shoulder Type & Width (Left / Right)**

2 (4'/4')	2 (8'/8')
15.938 - 16.294	16.294 - 16.532

**Through Lanes**

2
0 - 16.532

**Street Name**

COMMERCIAL ST
15.074 - 16.532

- Non-divided Highway
- Divided Highway
- Secondary Segment
- Corporation
- Bridge (on route)
- Underpass
- Overpass
- Railroad (at grade)
- Railroad (underpass)
- Railroad (overpass)
- Intersection

Created on: 6/24/2025

transportation.ohio.gov

Prepared by  
The Ohio Department of Transportation  
Office of Technical Services  
Roadway Information

## Historical Project List for SCHPSR00055\*\*C

Begin Measure	End Measure	Project ID Number	Construction Completion Date	Treatment Category	Treatment Type
0.000	0.230	105326	12-2018	Minor Rehabilitation	38-Fine Poly AC Overlay
0.230	11.651	107482	8-2023	Minor Rehabilitation	60-AC Overlay w/Rpr
0.700	15.052	101044	10-2017	Preventive Maintenance	25-Chip Seal
11.651	15.052	107462	11-2022	Preventive Maintenance	25-Chip Seal
11.651	15.082	77492	9-2009	Minor Rehabilitation	50-AC Overlay w/o Rpr

# Roadway Codes

## Access Control Journalized

- F - Full Access Control
- L - Limited Access Control
- N - No Access Control

## Access Control Operational

- 1 - Full Access Control
- 2 - Partial Access Control
- 3 - No Access Control

## Base Type

- F - Crack and Seat
- H - Rubblize and Roll
- I - Aggregate Base 304 or Traffic Compacted
- K - Water Bound Macadam
- L - Bituminous Concrete Mix or Penetration Macadam
- N - Plain Concrete
- P - Reinforced Concrete
- R - Brick (Flexible)
- T - Brick (Rigid)

## Direction of Travel

- B - Both (Two-way)
- F - One-way Cardinal
- T - One-way Non-cardinal

## Facility Type

- 1 - One-way Roadway
- 2 - Two-way Roadway
- 4 - Ramp
- 5 - Non-mainline
- 6 - Non-inventory Direction
- 7 - Planned / Unbuilt

## Historical Federal Aid Indicator

- N - Not a FAP Route
- Y - FAP Route

## Functional Classification

- 01 - Interstate
- 02 - Principal Arterial (Freeways)
- 03 - Principal Arterial (Other)
- 04 - Minor Arterial
- 05 - Major Collector
- 06 - Minor Collector
- 07 - Local

## Leave / Reenter Indicator

- Y - Route leaves/reenters at this point
- N - Route does not leave/reenter at this point

## Median Type

- 1 - None
- 2 - Unprotected
- 3 - Curbed
- 4 - Positive Barrier (Unspecified)
- 5 - Positive Barrier (Flexible)
- 6 - Positive Barrier (Semi-rigid)
- 7 - Positive Barrier (Rigid)

## NHS

- N - National Highway System
- H - Congressional Corridor
- 2 - Major Airport
- 3 - Major Port Facility
- 4 - Major Amtrak Station
- 5 - Major Rail / Truck Terminal
- 6 - Major Intercity Bus Terminal
- 7 - Major Public Transit / Multi-modal Passenger Terminal
- 8 - Major Pipeline Terminal
- 9 - Major Ferry Terminal

## Priority System

- G - General
- P - Priority System
- U - Urban

## Scenic Byway Code

- A - All American Road
- N - National Scenic Byway
- S - State Scenic Byway

## Shoulder Type

- 1 - None
- 2 - Surfaced shoulder exists (bituminous concrete {AC})
- 3 - Surfaced shoulder exists (Portland Cement Concrete {PCC})
- 4 - Stabilized shoulder exists (gravel or other granular material)
- 5 - Combination shoulder exists (two or more surface types)
- 6 - Earth shoulder exists
- 7 - Barrier curb exists; no shoulder in front of curb

## Surface Type

- A - Combination
- B - Brick
- C - Continuous Reinforced Concrete
- D - Reinforced Concrete
- E - Plain Concrete
- G - Bituminous Concrete
- I - Chipseal on Granular
- K - Open Graded Bituminous
- L - Chipseal or Micro
- M - Gravel
- U - Unimproved
- X - Right of Way Only