


SKNOSR00229**C

State True Log 24.888

25.888

County True Log

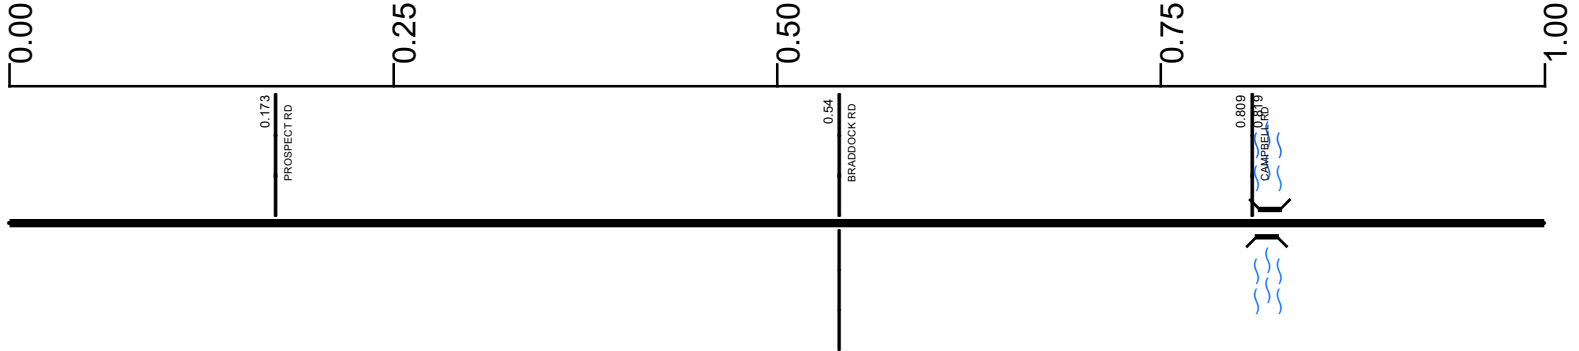

Surface Type & Width (Left / Right)

G (20'2") 0 - 0.411	G (18'4") 0.411 - 0.54	G 24' 0.54 - 0.684	G (18'4") 0.684 - 7.129
------------------------	---------------------------	-----------------------	----------------------------

Base Type (Left / Right)

I / L 0 - 0.54	L 0.54 - 0.684	I / L 0.684 - 7.129
-------------------	-------------------	------------------------

Shoulder Type & Width (Left / Right)

2 (4'4") 0 - 0.54	2 (2'2") 0.54 - 0.684	2 (4'4") 0.684 - 7.279
----------------------	--------------------------	---------------------------

Through Lanes

2 0 - 7.279

Street Name

OLD DELAWARE RD 0 - 7.279

- Non-divided Highway
- Divided Highway
- Secondary Segment
- Corporation
- Bridge (on route)
- Underpass
- Overpass
- Railroad (at grade)
- Railroad (underpass)
- Railroad (overpass)
- Intersection

Created on: 7/1/2025

transportation.ohio.gov


Prepared by
The Ohio Department of Transportation
Office of Technical Services
Roadway Information

SKNOSR00229**C

State True Log

26.888

County True Log

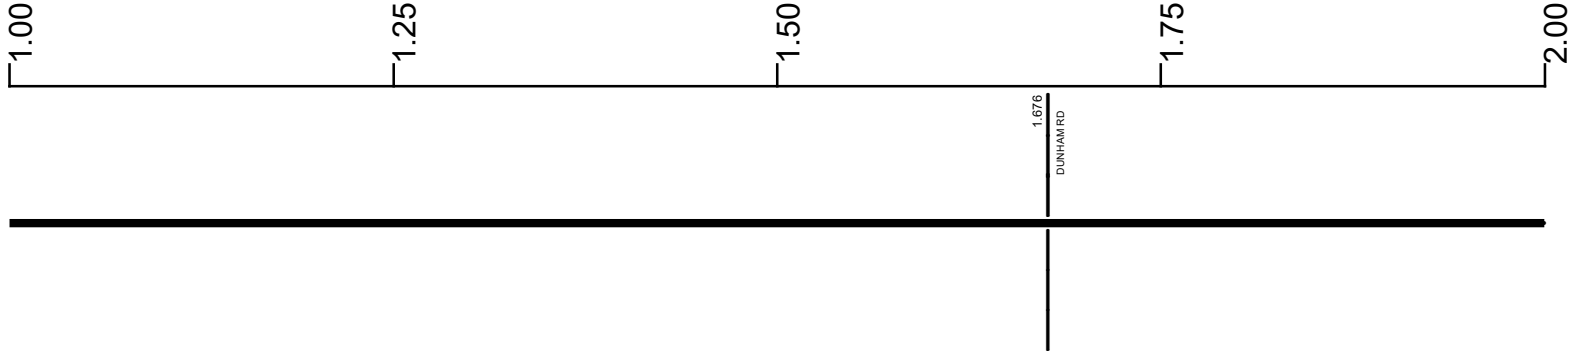

Surface Type & Width (Left / Right)

G (18'4')
0.684 - 7.129

Base Type (Left / Right)

I / L
0.684 - 7.129

Shoulder Type & Width (Left / Right)

2 (4'4')
0.684 - 7.279

Through Lanes

2
0 - 7.279

Street Name

OLD DELAWARE RD
0 - 7.279

- | | | | |
|--|---|---|---|
| <ul style="list-style-type: none"> Non-divided Highway Divided Highway Secondary Segment Corporation | <ul style="list-style-type: none"> Bridge (on route) Underpass Overpass | <ul style="list-style-type: none"> Railroad (at grade) Railroad (underpass) Railroad (overpass) | <ul style="list-style-type: none"> Intersection |
|--|---|---|---|

Created on: 7/1/2025

transportation.ohio.gov


Prepared by
The Ohio Department of Transportation
Office of Technical Services
Roadway Information

SKNOSR00229**C

State True Log

27.888

County True Log

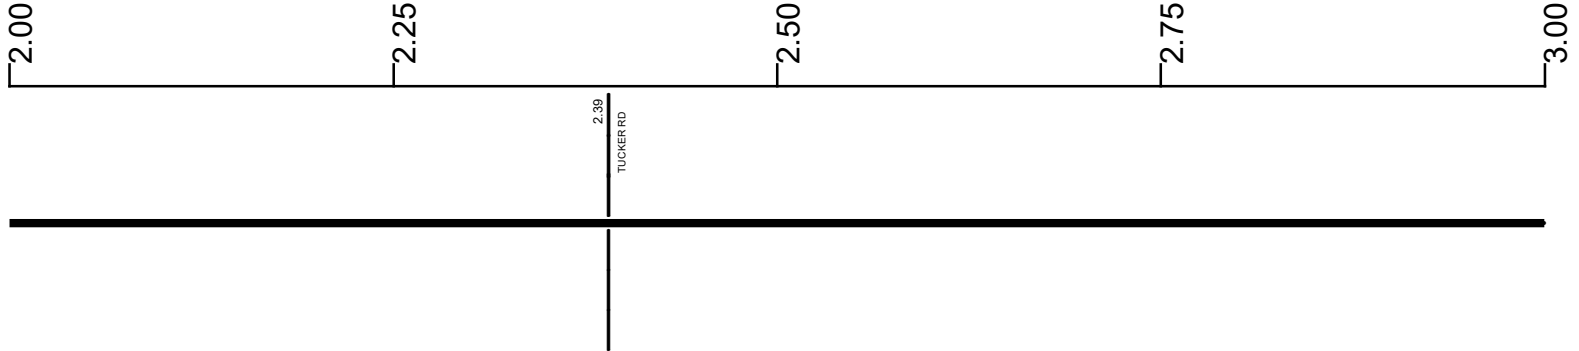

Surface Type & Width (Left / Right)

G (18'4')
0.684 - 7.129

Base Type (Left / Right)

I / L
0.684 - 7.129

Shoulder Type & Width (Left / Right)

2 (4'4')
0.684 - 7.279

Through Lanes

2
0 - 7.279

Street Name

OLD DELAWARE RD
0 - 7.279

- | | | | |
|---------------------|-------------------|----------------------|--------------|
| Non-divided Highway | Bridge (on route) | Railroad (at grade) | Intersection |
| Divided Highway | Underpass | Railroad (underpass) | |
| Secondary Segment | Overpass | Railroad (overpass) | |
| Corporation | | | |

Created on: 7/1/2025

transportation.ohio.gov


Prepared by
The Ohio Department of Transportation
Office of Technical Services
Roadway Information

SKNOSR00229**C

State True Log

28.888

County True Log

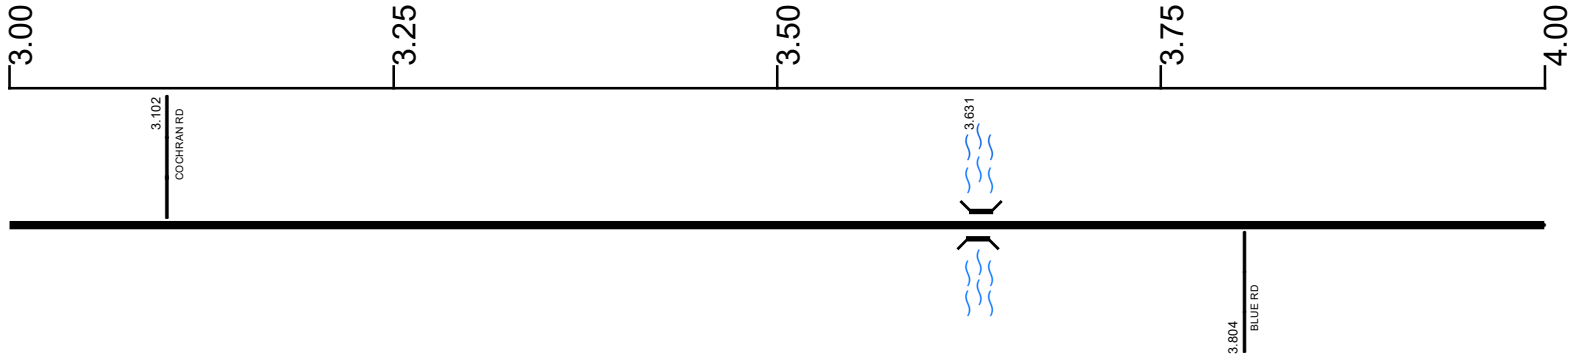

Surface Type & Width (Left / Right)

G (18'4')
0.684 - 7.129

Base Type (Left / Right)

1 / L
0.684 - 7.129

Shoulder Type & Width (Left / Right)

2 (4'4')
0.684 - 7.279

Through Lanes

2
0 - 7.279

Street Name

OLD DELAWARE RD
0 - 7.279

- | | | | |
|---------------------|-------------------|----------------------|--------------|
| Non-divided Highway | Bridge (on route) | Railroad (at grade) | Intersection |
| Divided Highway | Underpass | Railroad (underpass) | |
| Secondary Segment | Overpass | Railroad (overpass) | |
| Corporation | | | |

Created on: 7/1/2025

transportation.ohio.gov


Prepared by
The Ohio Department of Transportation
Office of Technical Services
Roadway Information

SKNOSR00229**C

State True Log

29.888

County True Log

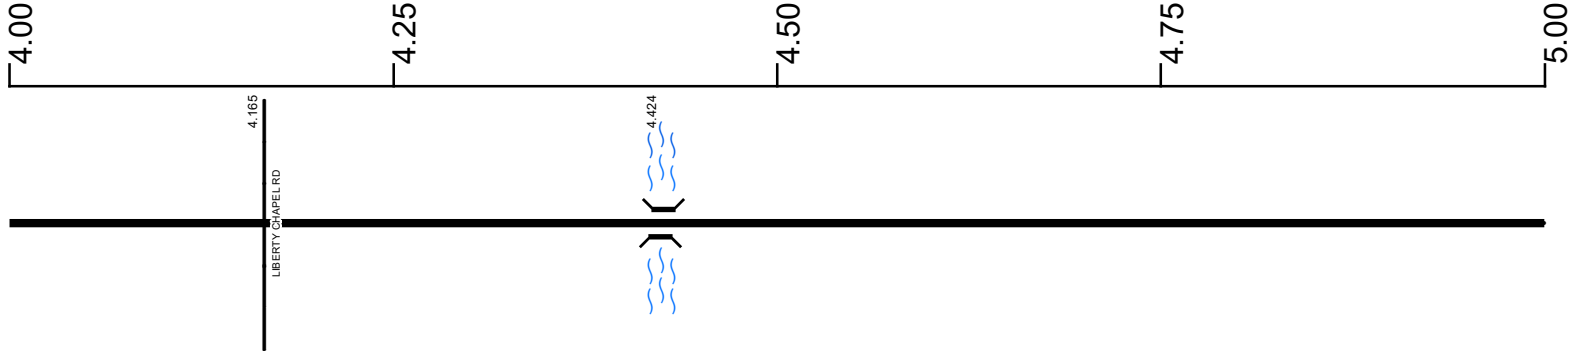

Surface Type & Width (Left / Right)

G (18'/4')
0.684 - 7.129

Base Type (Left / Right)

I / L
0.684 - 7.129

Shoulder Type & Width (Left / Right)

2 (4'/4')
0.684 - 7.279

Through Lanes

2
0 - 7.279

Street Name

OLD DELAWARE RD
0 - 7.279

- | | | | |
|---------------------|-------------------|----------------------|--------------|
| Non-divided Highway | Bridge (on route) | Railroad (at grade) | Intersection |
| Divided Highway | Underpass | Railroad (underpass) | |
| Secondary Segment | Overpass | Railroad (overpass) | |
| Corporation | | | |

Created on: 7/1/2025




Prepared by
The Ohio Department of Transportation
Office of Technical Services
Roadway Information

SKNOSR00229**C

State True Log

30.888

County True Log

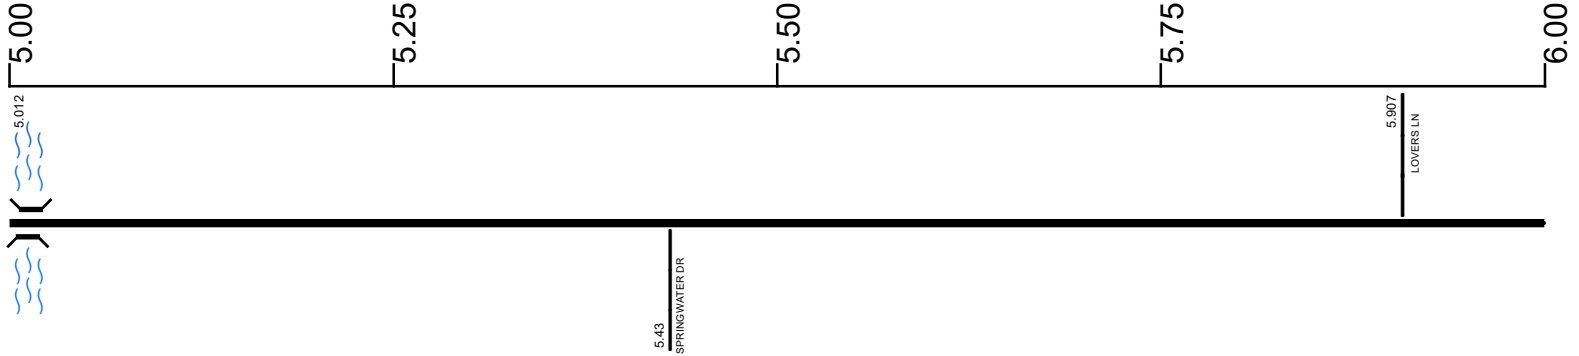

Surface Type & Width (Left / Right)

G (18'4')
0.684 - 7.129

Base Type (Left / Right)

I / L
0.684 - 7.129

Shoulder Type & Width (Left / Right)

2 (4'4')
0.684 - 7.279

Through Lanes

2
0 - 7.279

Street Name

OLD DELAWARE RD
0 - 7.279

- | | | | |
|---------------------|-------------------|----------------------|--------------|
| Non-divided Highway | Bridge (on route) | Railroad (at grade) | Intersection |
| Divided Highway | Underpass | Railroad (underpass) | |
| Secondary Segment | Overpass | Railroad (overpass) | |
| Corporation | | | |

Created on: 7/1/2025



transportation.ohio.gov


Prepared by
The Ohio Department of Transportation
Office of Technical Services
Roadway Information

SKNOSR00229**C

State True Log

31.888

County True Log

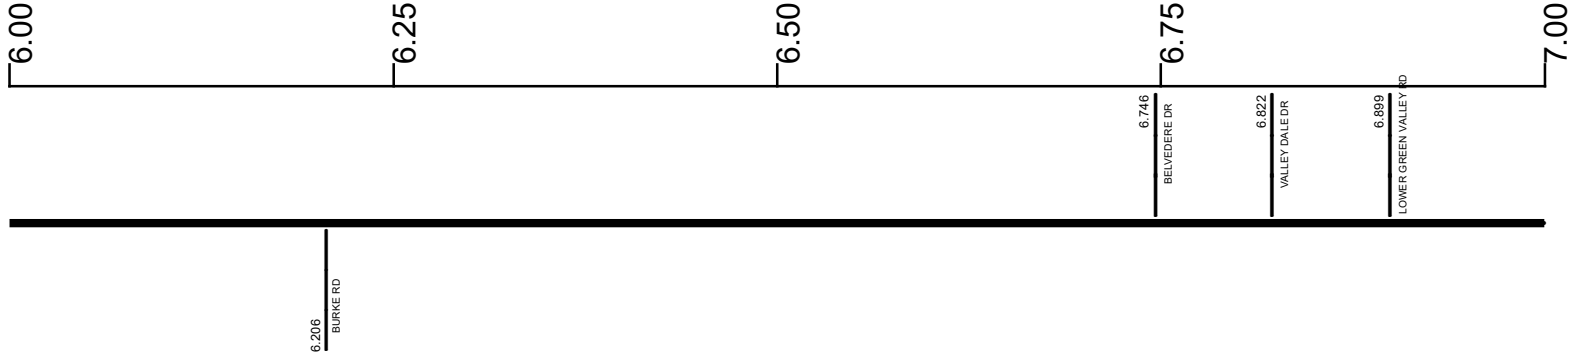

Surface Type & Width (Left / Right)

G (18'4')
0.684 - 7.129

Base Type (Left / Right)

I / L
0.684 - 7.129

Shoulder Type & Width (Left / Right)

2 (4'4')
0.684 - 7.279

Through Lanes

2
0 - 7.279

Street Name

OLD DELAWARE RD
0 - 7.279

- | | | | |
|---------------------|-------------------|----------------------|--------------|
| Non-divided Highway | Bridge (on route) | Railroad (at grade) | Intersection |
| Divided Highway | Underpass | Railroad (underpass) | |
| Secondary Segment | Overpass | Railroad (overpass) | |
| Corporation | | | |

Created on: 7/1/2025




transportation.ohio.gov
 Prepared by
 The Ohio Department of Transportation
 Office of Technical Services
 Roadway Information

SKNOSR00229**C

State True Log

32.888

County True Log

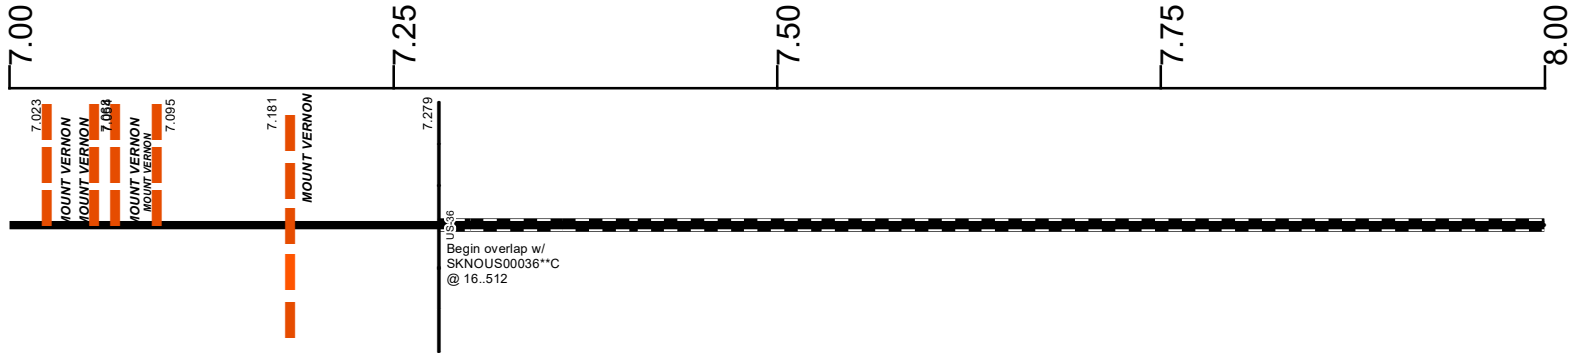

Surface Type & Width (Left / Right)

G (18'4')	G 24'
0.684 - 7.129	7.129 - 7.279

Base Type (Left / Right)

I / L	P	L
0.684 - 7.129	7.129 - 7.219	7.219 - 7.279

Shoulder Type & Width (Left / Right)

2 (4'4')
0.684 - 7.279

Through Lanes

2
0 - 7.279

Street Name

OLD DELAWARE RD
0 - 7.279

- Non-divided Highway
- Divided Highway
- Secondary Segment
- Corporation
- Bridge (on route)
- Underpass
- Overpass
- Railroad (at grade)
- Railroad (underpass)
- Railroad (overpass)
- Intersection

Created on: 7/1/2025




transportation.ohio.gov
 Prepared by
 The Ohio Department of Transportation
 Office of Technical Services
 Roadway Information

SKNOSR00229**C

State True Log

33.888

County True Log

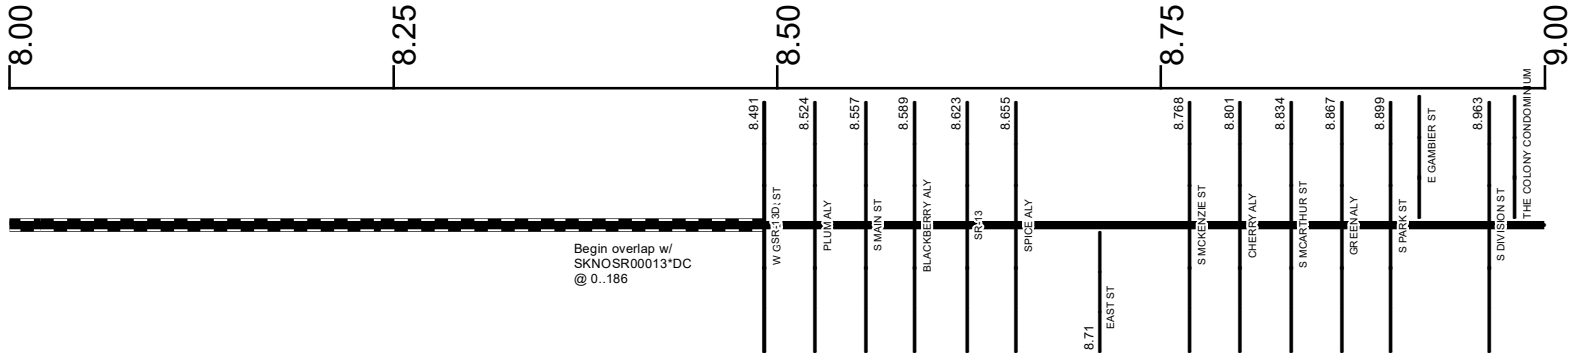

Surface Type & Width (Left / Right)

G 40'	G 30'
8.491 - 8.623	8.623 - 10.142

Base Type (Left / Right)

T
8.491 - 9.538

Shoulder Type & Width (Left / Right)

1 (0'/0')
8.491 - 9.538

Through Lanes

4	2
8.491 - 8.623	8.623 - 25.422

Street Name

W GAMBIER ST	E GAMBIER ST
8.491 - 8.557	8.557 - 9.54

- Non-divided Highway
- Divided Highway
- Secondary Segment
- Corporation
- Bridge (on route)
- Underpass
- Overpass
- Railroad (at grade)
- Railroad (underpass)
- Railroad (overpass)
- Intersection

Created on: 7/1/2025



transportation.ohio.gov


Prepared by
The Ohio Department of Transportation
Office of Technical Services
Roadway Information

SKNOSR00229**C

State True Log

34.888

County True Log

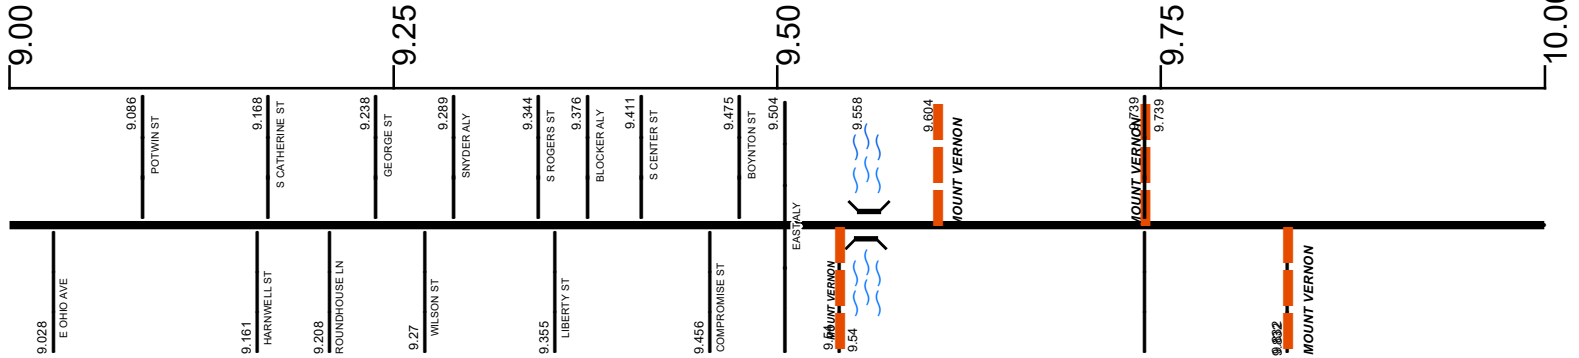

Surface Type & Width (Left / Right)

G 30'
8.623 - 10.142

Base Type (Left / Right)

T	I
8.491 - 9.538	9.538 - 13.089

Shoulder Type & Width (Left / Right)

1 (0'/0')	2 (1 1/2')
8.491 - 9.538	9.538 - 10.142

Resurface Year

2020
9.557 - 25.422

Through Lanes

2
8.623 - 25.422

Street Name

E GAMBIER ST	GAMBIER RD
8.557 - 9.54	9.54 - 13.18

- Non-divided Highway
- Divided Highway
- Secondary Segment
- Corporation
- Bridge (on route)
- Underpass
- Overpass
- Railroad (at grade)
- Railroad (underpass)
- Railroad (overpass)
- Intersection


Created on: 7/1/2025

transportation.ohio.gov

Prepared by
The Ohio Department of Transportation
Office of Technical Services
Roadway Information

SKNOSR00229**C

State True Log
County True Log

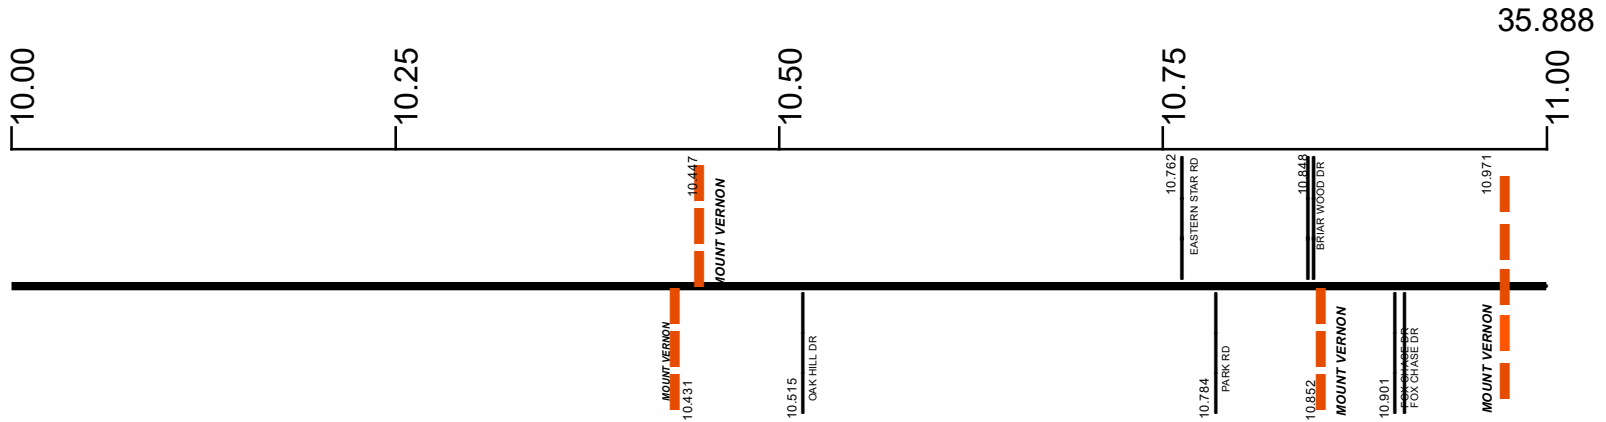

Surface Type & Width (Left / Right)

G 30' 8.623 - 10.142	G 24' 10.142 - 14.318
-------------------------	--------------------------

Base Type (Left / Right)

I 9.538 - 13.089	
---------------------	--

Shoulder Type & Width (Left / Right)

2 (1/2') 9.538 - 10.142	2 (4/4') 10.142 - 10.753	2 (8/8') 10.753 - 15.122
----------------------------	-----------------------------	-----------------------------

Resurface Year

2020 9.557 - 25.422	
------------------------	--

Through Lanes

2 8.623 - 25.422	
---------------------	--

Street Name

GAMBIER RD 9.54 - 13.18	
----------------------------	--

- Non-divided Highway
- Divided Highway
- Secondary Segment
- Corporation
- Bridge (on route)
- Underpass
- Overpass
- Railroad (at grade)
- Railroad (underpass)
- Railroad (overpass)
- Intersection

Created on: 7/1/2025

transportation.ohio.gov


Prepared by
The Ohio Department of Transportation
Office of Technical Services
Roadway Information

SKNOSR00229**C

State True Log

36.888

County True Log

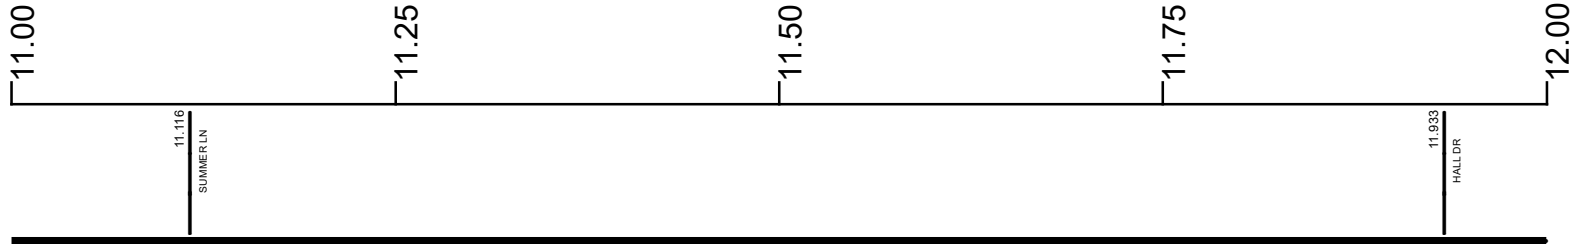

Surface Type & Width (Left / Right)

G 24'
10.142 - 14.318

Base Type (Left / Right)

I
9.538 - 13.089

Shoulder Type & Width (Left / Right)

2 (8/8)
10.753 - 15.122

Resurface Year

2020
9.557 - 25.422

Through Lanes

2
8.623 - 25.422

Street Name

GAMBIER RD
9.54 - 13.18

- | | | | |
|---------------------|-------------------|----------------------|--------------|
| Non-divided Highway | Bridge (on route) | Railroad (at grade) | Intersection |
| Divided Highway | Underpass | Railroad (underpass) | |
| Secondary Segment | Overpass | Railroad (overpass) | |
| Corporation | | | |

Created on: 7/1/2025



Prepared by
The Ohio Department of Transportation
Office of Technical Services
Roadway Information

SKNOSR00229**C

State True Log

37.888

County True Log


12.00

12.25

12.50

12.75

13.00

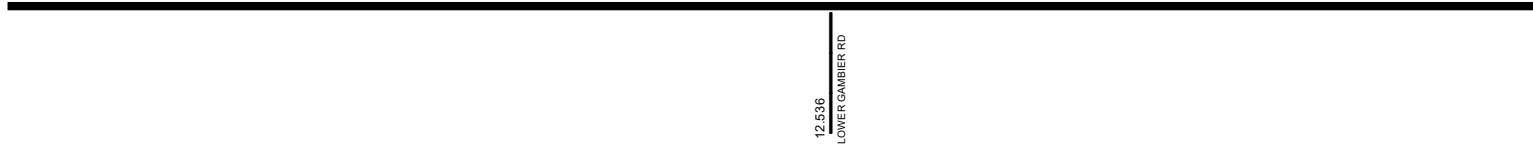

Surface Type & Width (Left / Right)

G 24'
10.142 - 14.318

Base Type (Left / Right)

I
9.538 - 13.089

Shoulder Type & Width (Left / Right)

2 (8/8)
10.753 - 15.122

Resurface Year

2020
9.557 - 25.422

Through Lanes

2
8.623 - 25.422

Street Name

GAMBIER RD
9.54 - 13.18


- | | | | |
|---------------------|-------------------|----------------------|--------------|
| Non-divided Highway | Bridge (on route) | Railroad (at grade) | Intersection |
| Divided Highway | Underpass | Railroad (underpass) | |
| Secondary Segment | Overpass | Railroad (overpass) | |
| Corporation | | | |

Created on: 7/1/2025

transportation.ohio.gov

Prepared by
The Ohio Department of Transportation
Office of Technical Services
Roadway Information

SKNOSR00229**C

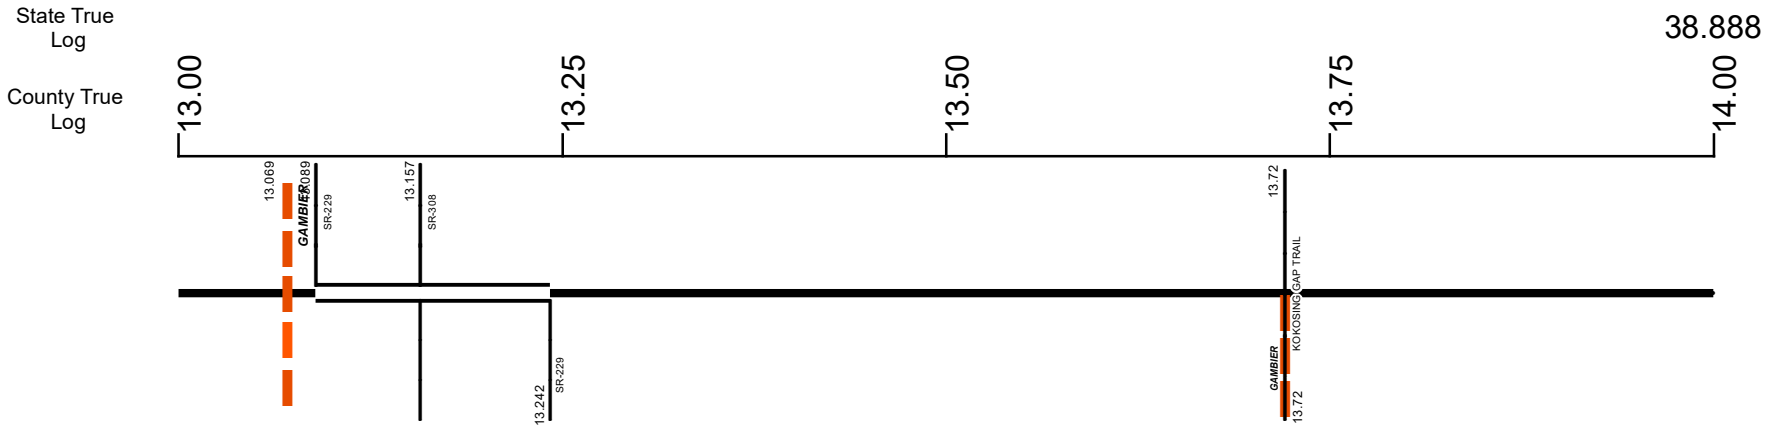

Surface Type & Width (Left / Right)	G 24'	10.142 - 14.318
Base Type (Left / Right)	I L	9.538 - 13.089 13.089 - 14.318
Shoulder Type & Width (Left / Right)	2 (8/8')	10.753 - 15.122
Median Type and Width	3 (90')	13.089 - 13.242
Resurface Year	2020	9.557 - 25.422
Through Lanes	2	8.623 - 25.422
Street Name	GAMBIER RD NEWCASTLE RD	9.54 - 13.18 13.18 - 25.422

Non-divided Highway	Bridge (on route)	Railroad (at grade)	Intersection
Divided Highway	Underpass	Railroad (underpass)	
Secondary Segment	Overpass	Railroad (overpass)	
Corporation			

Created on: 7/1/2025


transportation.ohio.gov
 Prepared by
 The Ohio Department of Transportation
 Office of Technical Services
 Roadway Information

SKNOSR00229**C

State True Log

39.888

County True Log

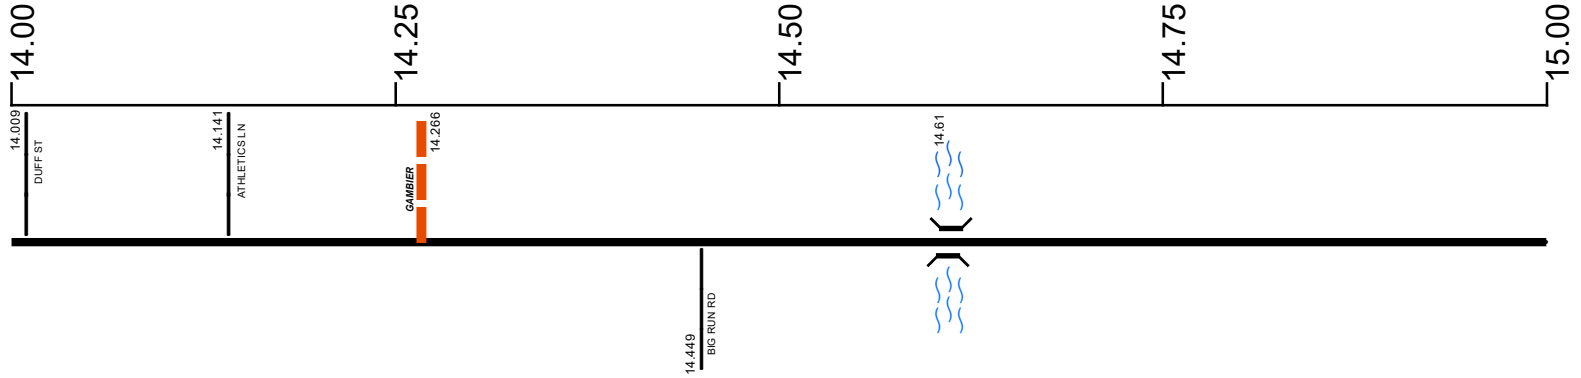

Surface Type & Width (Left / Right)

G 24' 10.142 - 14.318	G (20'¼') 14.318 - 15.122
--------------------------	------------------------------

Base Type (Left / Right)

L 13.089 - 14.318	I/L 14.318 - 19.305
----------------------	------------------------

Shoulder Type & Width (Left / Right)

2 (8'⅞) 10.753 - 15.122

Resurface Year

2020 9.557 - 25.422

Through Lanes

2 8.623 - 25.422

Street Name

NEWCASTLE RD 13.18 - 25.422

- Non-divided Highway
 Bridge (on route)
 Railroad (at grade)
 Intersection
- Divided Highway
 Underpass
 Railroad (underpass)
- Secondary Segment
 Overpass
 Railroad (overpass)
- Corporation**

Created on: 7/1/2025

transportation.ohio.gov

Prepared by
The Ohio Department of Transportation
Office of Technical Services
Roadway Information

SKNOSR00229**C

State True
Log

40.888

County True
Log



15.845
GROVE CHURCH RD

Surface Type & Width (Left / Right)

G (20'4") 14.318 - 15.122	G (18'4") 15.122 - 19.305
------------------------------	------------------------------

Base Type (Left / Right)

I / L 14.318 - 19.305	
--------------------------	--

Shoulder Type & Width (Left / Right)

2 (8'8") 10.753 - 15.122	2 (4'4") 15.122 - 25.422
-----------------------------	-----------------------------

Resurface Year

2020 9.557 - 25.422

Through Lanes

2 8.623 - 25.422

Street Name

NEWCASTLE RD 13.18 - 25.422

- | | | | |
|--|---|---|---|
| <ul style="list-style-type: none"> Non-divided Highway Divided Highway Secondary Segment Corporation | <ul style="list-style-type: none"> Bridge (on route) Underpass Overpass | <ul style="list-style-type: none"> Railroad (at grade) Railroad (underpass) Railroad (overpass) | <ul style="list-style-type: none"> Intersection |
|--|---|---|---|

Created on: 7/1/2025

transportation.ohio.gov

Prepared by
The Ohio Department of Transportation
Office of Technical Services
Roadway Information

SKNOSR00229**C

State True Log

41.888

County True Log



16.268
KILDUFF RD

16.604
HORN RD

Surface Type & Width (Left / Right)

G (18'4')
15.122 - 19.305

Base Type (Left / Right)

I / L
14.318 - 19.305

Shoulder Type & Width (Left / Right)

2 (4'4')
15.122 - 25.422

Resurface Year

2020
9.557 - 25.422

Through Lanes

2
8.623 - 25.422

Street Name

NEWCASTLE RD
13.18 - 25.422

- | | | | |
|---------------------|-------------------|----------------------|--------------|
| Non-divided Highway | Bridge (on route) | Railroad (at grade) | Intersection |
| Divided Highway | Underpass | Railroad (underpass) | |
| Secondary Segment | Overpass | Railroad (overpass) | |
| Corporation | | | |

Created on: 7/1/2025

transportation.ohio.gov


Prepared by
The Ohio Department of Transportation
Office of Technical Services
Roadway Information

SKNOSR00229**C

State True Log

42.888

County True Log

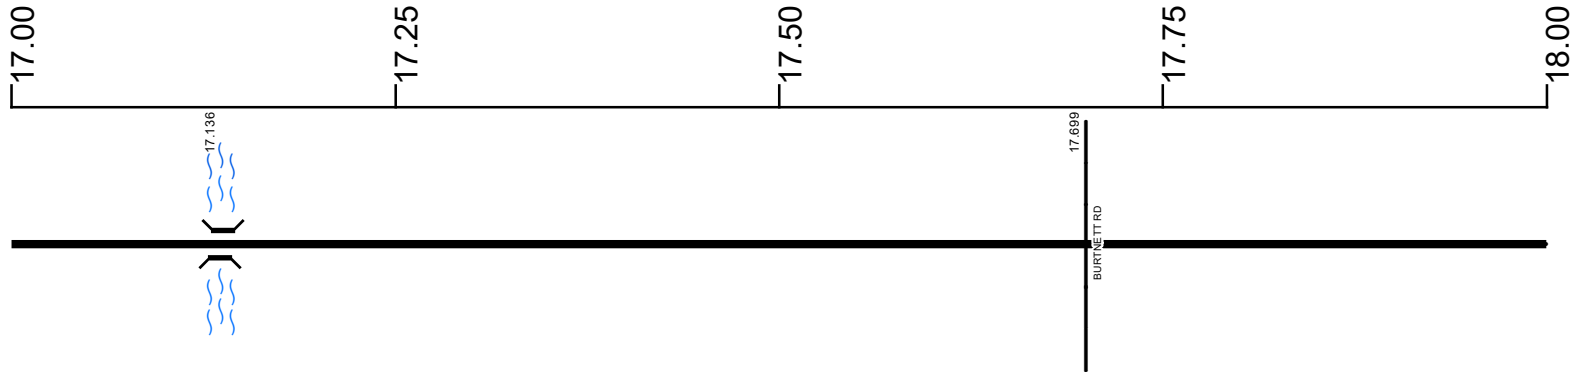

Surface Type & Width (Left / Right)

G (18/4')
15.122 - 19.305

Base Type (Left / Right)

I / L
14.318 - 19.305

Shoulder Type & Width (Left / Right)

2 (4/4')
15.122 - 25.422

Resurface Year

2020
9.557 - 25.422

Through Lanes

2
8.623 - 25.422

Street Name

NEWCASTLE RD
13.18 - 25.422


- | | | | |
|---------------------|-------------------|----------------------|--------------|
| Non-divided Highway | Bridge (on route) | Railroad (at grade) | Intersection |
| Divided Highway | Underpass | Railroad (underpass) | |
| Secondary Segment | Overpass | Railroad (overpass) | |
| Corporation | | | |

Created on: 7/1/2025



Prepared by
The Ohio Department of Transportation
Office of Technical Services
Roadway Information

SKNOSR00229**C

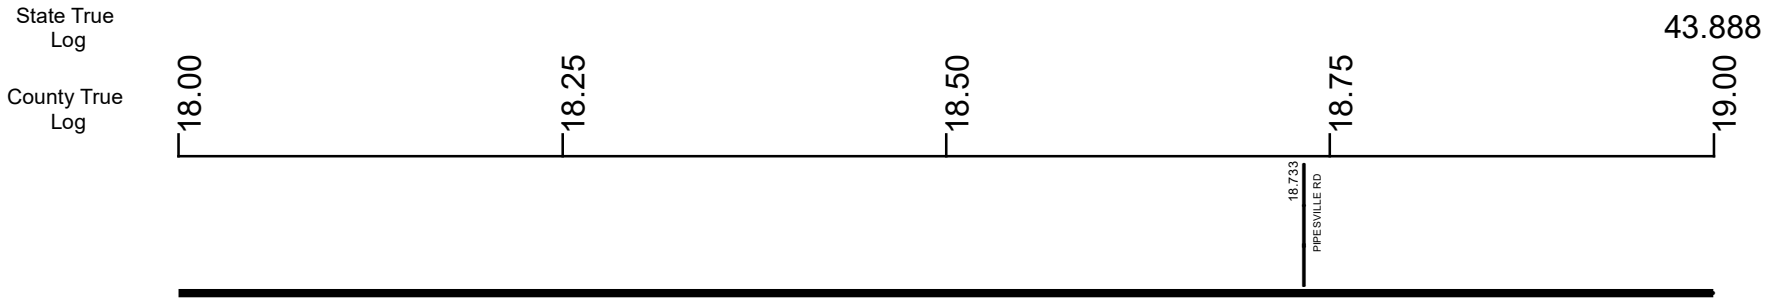

Surface Type & Width (Left / Right)

G (18'4')
15.122 - 19.305

Base Type (Left / Right)

I / L
14.318 - 19.305

Shoulder Type & Width (Left / Right)

2 (4'4")
15.122 - 25.422

Resurface Year

2020
9.557 - 25.422

Through Lanes

2
8.623 - 25.422

Street Name

NEWCASTLE RD
13.18 - 25.422

- Non-divided Highway
- Divided Highway
- Secondary Segment
- Corporation
- Bridge (on route)
- Underpass
- Overpass
- Railroad (at grade)
- Railroad (underpass)
- Railroad (overpass)
- Intersection

Created on: 7/1/2025


transportation.ohio.gov
Prepared by
The Ohio Department of Transportation
Office of Technical Services
Roadway Information

SKNOSR00229**C

State True Log

44.888

County True Log

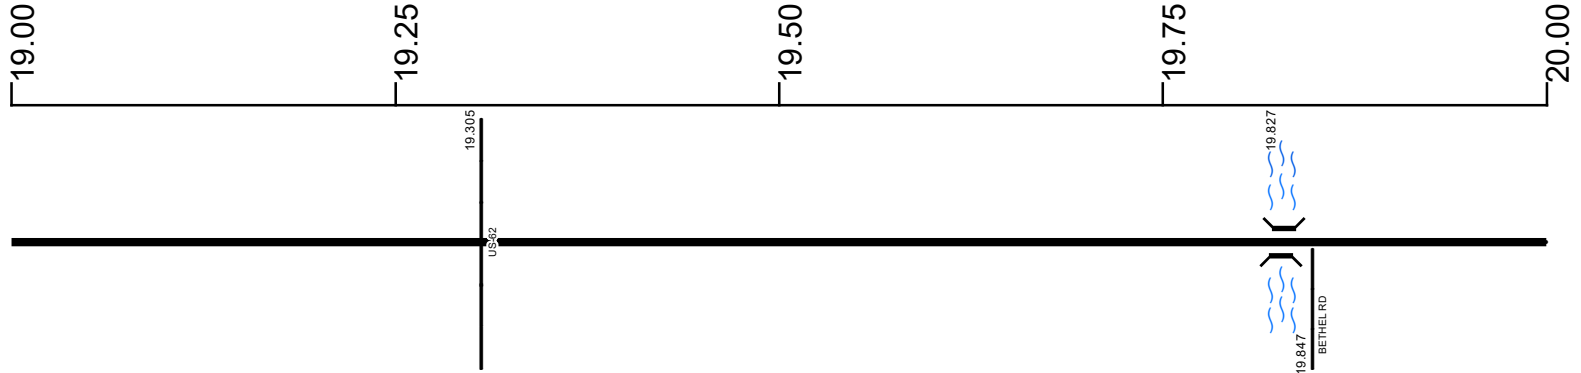

Surface Type & Width (Left / Right)

G (18'4") 15.122 - 19.305	G 18' 19.305 - 25.422
------------------------------	--------------------------

Base Type (Left / Right)

I / L 14.318 - 19.305	I 19.305 - 25.422
--------------------------	----------------------

Shoulder Type & Width (Left / Right)

2 (4'4") 15.122 - 25.422

Resurface Year

2020 9.557 - 25.422

Through Lanes

2 8.623 - 25.422

Street Name

NEWCASTLE RD 13.18 - 25.422


- | | | | |
|--|---|---|---|
| <ul style="list-style-type: none"> Non-divided Highway Divided Highway Secondary Segment Corporation | <ul style="list-style-type: none"> Bridge (on route) Underpass Overpass | <ul style="list-style-type: none"> Railroad (at grade) Railroad (underpass) Railroad (overpass) | <ul style="list-style-type: none"> Intersection |
|--|---|---|---|

Created on: 7/1/2025

transportation.ohio.gov

Prepared by
The Ohio Department of Transportation
Office of Technical Services
Roadway Information

SKNOSR00229**C

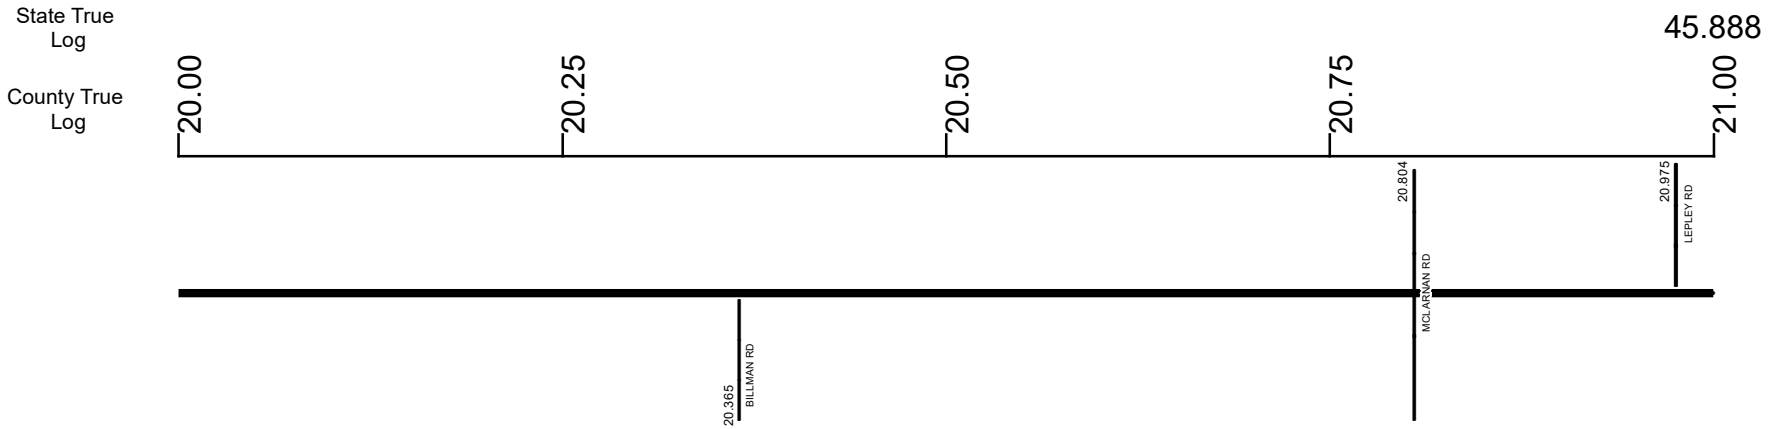

Surface Type & Width (Left / Right)	G 18'
	19.305 - 25.422
Base Type (Left / Right)	I
	19.305 - 25.422
Shoulder Type & Width (Left / Right)	2 (4/4')
	15.122 - 25.422
Resurface Year	2020
	9.557 - 25.422
Through Lanes	2
	8.623 - 25.422
Street Name	NEWCASTLE RD
	13.18 - 25.422

- Non-divided Highway
- Divided Highway
- Secondary Segment
- Corporation
- Bridge (on route)
- Underpass
- Overpass
- Railroad (at grade)
- Railroad (underpass)
- Railroad (overpass)
- Intersection

Created on: 7/1/2025



transportation.ohio.gov
 Prepared by
 The Ohio Department of Transportation
 Office of Technical Services
 Roadway Information

SKNOSR00229**C

State True Log

46.888

County True Log

21.00

21.25

21.50

21.75

22.00



Surface Type & Width (Left / Right)

G 18'
19.305 - 25.422

Base Type (Left / Right)

I
19.305 - 25.422

Shoulder Type & Width (Left / Right)

2 (4/4')
15.122 - 25.422

Resurface Year

2020
9.557 - 25.422

Through Lanes

2
8.623 - 25.422

Street Name

NEWCASTLE RD
13.18 - 25.422

- | | | | |
|---------------------|-------------------|----------------------|--------------|
| Non-divided Highway | Bridge (on route) | Railroad (at grade) | Intersection |
| Divided Highway | Underpass | Railroad (underpass) | |
| Secondary Segment | Overpass | Railroad (overpass) | |
| Corporation | | | |

Created on: 7/1/2025

transportation.ohio.gov

Prepared by
The Ohio Department of Transportation
Office of Technical Services
Roadway Information

SKNOSR00229**C

State True Log

47.888

County True Log

22.00

22.25

22.50

22.75

23.00

22.402
RUTLEDGE RD

22.764
WHARTON LN

Surface Type & Width (Left / Right)

G 18'
19.305 - 25.422

Base Type (Left / Right)

I
19.305 - 25.422

Shoulder Type & Width (Left / Right)

2 (4/4')
15.122 - 25.422

Resurface Year

2020
9.557 - 25.422

Through Lanes

2
8.623 - 25.422

Street Name

NEWCASTLE RD
13.18 - 25.422

- | | | | |
|---------------------|-------------------|----------------------|--------------|
| Non-divided Highway | Bridge (on route) | Railroad (at grade) | Intersection |
| Divided Highway | Underpass | Railroad (underpass) | |
| Secondary Segment | Overpass | Railroad (overpass) | |
| Corporation | | | |

Created on: 7/1/2025



transportation.ohio.gov

Prepared by

The Ohio Department of Transportation
Office of Technical Services
Roadway Information

SKNOSR00229**C

State True Log

48.888

County True Log



Surface Type & Width (Left / Right)

G 18'
19.305 - 25.422

Base Type (Left / Right)

I
19.305 - 25.422

Shoulder Type & Width (Left / Right)

2 (4/4')
15.122 - 25.422

Resurface Year

2020
9.557 - 25.422

Through Lanes

2
8.623 - 25.422

Street Name

NEWCASTLE RD
13.18 - 25.422


- | | | | |
|---------------------|-------------------|----------------------|--------------|
| Non-divided Highway | Bridge (on route) | Railroad (at grade) | Intersection |
| Divided Highway | Underpass | Railroad (underpass) | |
| Secondary Segment | Overpass | Railroad (overpass) | |
| Corporation | | | |

Created on: 7/1/2025



transportation.ohio.gov
Prepared by
The Ohio Department of Transportation
Office of Technical Services
Roadway Information

SKNOSR00229**C

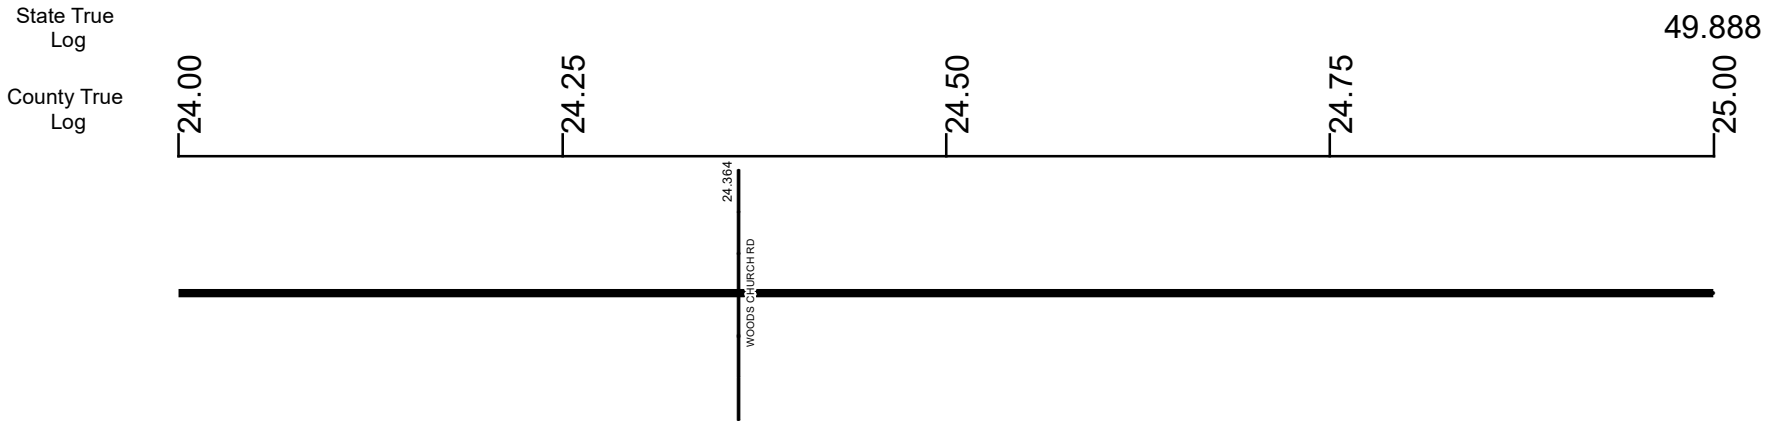

Surface Type & Width (Left / Right)

G 18'
19.305 - 25.422

Base Type (Left / Right)

I
19.305 - 25.422

Shoulder Type & Width (Left / Right)

2 (4/4')
15.122 - 25.422

Resurface Year

2020
9.557 - 25.422

Through Lanes

2
8.623 - 25.422

Street Name

NEWCASTLE RD
13.18 - 25.422

- Non-divided Highway
- Divided Highway
- Secondary Segment
- Corporation
- Bridge (on route)
- Underpass
- Overpass
- Railroad (at grade)
- Railroad (underpass)
- Railroad (overpass)
- Intersection

Created on: 7/1/2025


transportation.ohio.gov
Prepared by
The Ohio Department of Transportation
Office of Technical Services
Roadway Information

SKNOSR00229**C

50.31

State True Log

County True Log

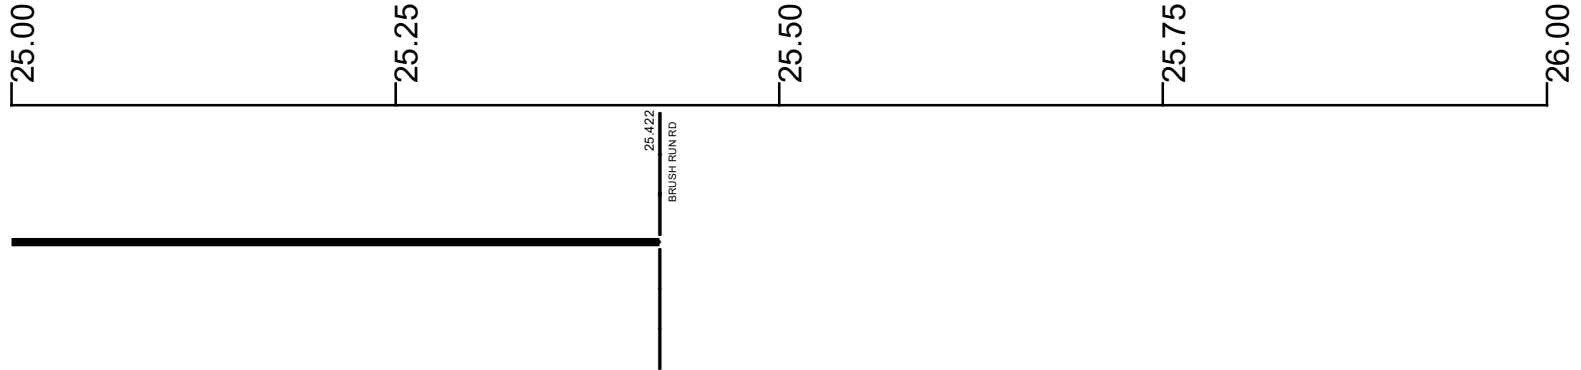

Surface Type & Width (Left / Right)

G 18'
19.305 - 25.422

Base Type (Left / Right)

I
19.305 - 25.422

Shoulder Type & Width (Left / Right)

2 (4'/4')
15.122 - 25.422

Resurface Year

2020
9.557 - 25.422

Through Lanes

2
8.623 - 25.422

Street Name

NEWCASTLE RD
13.18 - 25.422

- Non-divided Highway
- Divided Highway
- Secondary Segment
- Corporation
- Bridge (on route)
- Underpass
- Overpass
- Railroad (at grade)
- Railroad (underpass)
- Railroad (overpass)
- Intersection

Created on: 7/1/2025



transportation.ohio.gov

Prepared by

The Ohio Department of Transportation
Office of Technical Services
Roadway Information

Historical Project List for SKNOSR00229**C

Begin Measure	End Measure	Project ID Number	Construction Completion Date	Treatment Category	Treatment Type
0.000	6.900	92993	5-2018	Minor Rehabilitation	60-AC Overlay w/Rpr
0.000	7.030	22475	10-2003	Minor Rehabilitation	60-AC Overlay w/Rpr
6.590	6.790	24373	10-2003	New Construction	200-New Pavement
6.900	7.170	92993	5-2018	Minor Rehabilitation	60-AC Overlay w/Rpr
7.030	7.280	22475	10-2003	Minor Rehabilitation	60-AC Overlay w/Rpr
7.170	7.280	92993	5-2018	Minor Rehabilitation	60-AC Overlay w/Rpr
8.480	9.530	92993	5-2018	Minor Rehabilitation	60-AC Overlay w/Rpr
8.480	10.940	19995	11-2001	Minor Rehabilitation	60-AC Overlay w/Rpr
9.510	11.120	85083	5-2011	Minor Rehabilitation	60-AC Overlay w/Rpr
9.530	14.410	83848	10-2020	Minor Rehabilitation	60-AC Overlay w/Rpr
10.940	25.380	19995	11-2001	Minor Rehabilitation	60-AC Overlay w/Rpr
11.120	25.380	85083	5-2011	Minor Rehabilitation	60-AC Overlay w/Rpr
14.410	19.270	83848	10-2020	Minor Rehabilitation	60-AC Overlay w/Rpr
19.270	25.380	83848	10-2020	Minor Rehabilitation	60-AC Overlay w/Rpr

Roadway Codes

Access Control Journalized

- F - Full Access Control
- L - Limited Access Control
- N - No Access Control

Access Control Operational

- 1 - Full Access Control
- 2 - Partial Access Control
- 3 - No Access Control

Base Type

- F - Crack and Seat
- H - Rubblize and Roll
- I - Aggregate Base 304 or Traffic Compacted
- K - Water Bound Macadam
- L - Bituminous Concrete Mix or Penetration Macadam
- N - Plain Concrete
- P - Reinforced Concrete
- R - Brick (Flexible)
- T - Brick (Rigid)

Direction of Travel

- B - Both (Two-way)
- F - One-way Cardinal
- T - One-way Non-cardinal

Facility Type

- 1 - One-way Roadway
- 2 - Two-way Roadway
- 4 - Ramp
- 5 - Non-mainline
- 6 - Non-inventory Direction
- 7 - Planned / Unbuilt

Historical Federal Aid Indicator

- N - Not a FAP Route
- Y - FAP Route

Functional Classification

- 01 - Interstate
- 02 - Principal Arterial (Freeways)
- 03 - Principal Arterial (Other)
- 04 - Minor Arterial
- 05 - Major Collector
- 06 - Minor Collector
- 07 - Local

Leave / Reenter Indicator

- Y - Route leaves/reenters at this point
- N - Route does not leave/reenter at this point

Median Type

- 1 - None
- 2 - Unprotected
- 3 - Curbed
- 4 - Positive Barrier (Unspecified)
- 5 - Positive Barrier (Flexible)
- 6 - Positive Barrier (Semi-rigid)
- 7 - Positive Barrier (Rigid)

NHS

- N - National Highway System
- H - Congressional Corridor
- 2 - Major Airport
- 3 - Major Port Facility
- 4 - Major Amtrak Station
- 5 - Major Rail / Truck Terminal
- 6 - Major Intercity Bus Terminal
- 7 - Major Public Transit / Multi-modal Passenger Terminal
- 8 - Major Pipeline Terminal
- 9 - Major Ferry Terminal

Priority System

- G - General
- P - Priority System
- U - Urban

Scenic Byway Code

- A - All American Road
- N - National Scenic Byway
- S - State Scenic Byway

Shoulder Type

- 1 - None
- 2 - Surfaced shoulder exists (bituminous concrete {AC})
- 3 - Surfaced shoulder exists (Portland Cement Concrete {PCC})
- 4 - Stabilized shoulder exists (gravel or other granular material)
- 5 - Combination shoulder exists (two or more surface types)
- 6 - Earth shoulder exists
- 7 - Barrier curb exists; no shoulder in front of curb

Surface Type

- A - Combination
- B - Brick
- C - Continuous Reinforced Concrete
- D - Reinforced Concrete
- E - Plain Concrete
- G - Bituminous Concrete
- I - Chipseal on Granular
- K - Open Graded Bituminous
- L - Chipseal or Micro
- M - Gravel
- U - Unimproved
- X - Right of Way Only