


SMEGSR00681**C

State True Log 10.449

11.449

County True Log

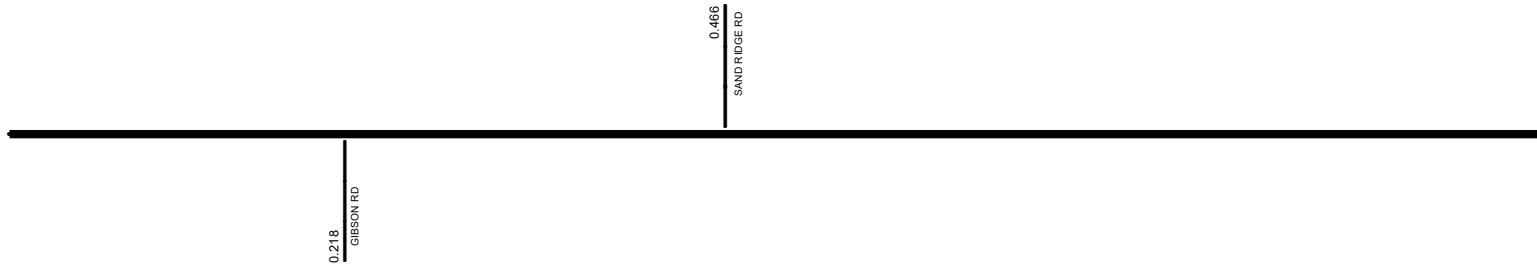

Surface Type & Width (Left / Right)	G 18' 0 - 1.573
Base Type (Left / Right)	I 0 - 1.573
Shoulder Type & Width (Left / Right)	5 (1/1') 0 - 1.573
Resurface Year	2023 0 - 4.76
Through Lanes	2 0 - 28.949
Street Name	SR 681 0 - 28.949

<ul style="list-style-type: none"> Non-divided Highway Divided Highway Secondary Segment Corporation 	<ul style="list-style-type: none"> Bridge (on route) Underpass Overpass 	<ul style="list-style-type: none"> Railroad (at grade) Railroad (underpass) Railroad (overpass) 	<ul style="list-style-type: none"> Intersection
--	---	---	---

Created on: 7/2/2025

transportation.ohio.gov


Prepared by
The Ohio Department of Transportation
Office of Technical Services
Roadway Information

SMEGSR00681**C

State True Log

12.449

County True Log

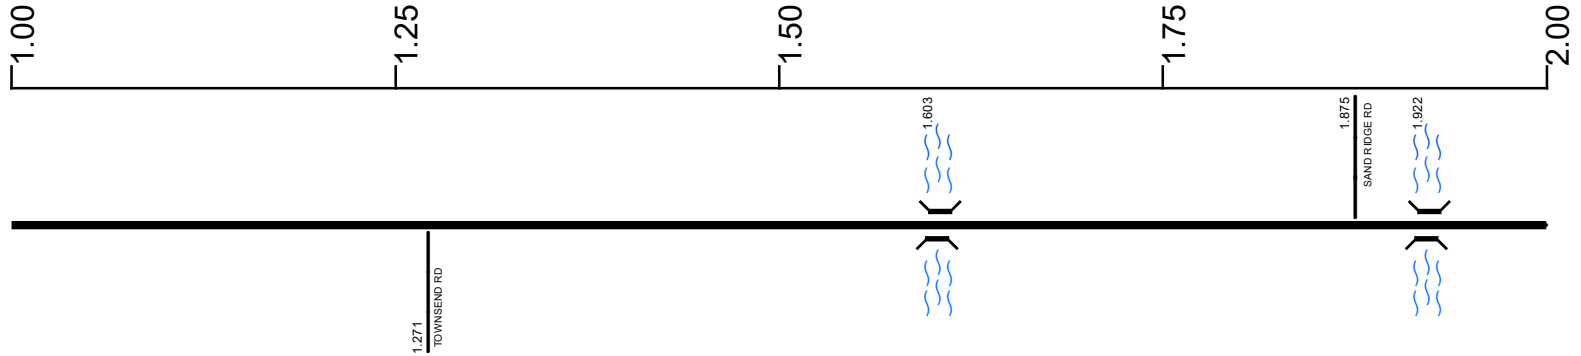

Surface Type & Width (Left / Right)

G 18'	G 22'	G 18'	G 22'	G 18'
0 - 1.573	1.573 - 1.643	1.643 - 1.903	1.903 - 1.959	1.959 - 2.445

Base Type (Left / Right)

I	L	I	L	I
0 - 1.573	1.573 - 1.643	1.643 - 1.903	1.903 - 1.959	1.959 - 2.445

Shoulder Type & Width (Left / Right)

5 (1/1')	2 (4/4')	5 (1/1')	2 (4/4')	5 (1/1')
0 - 1.573	1.573 - 1.643	1.643 - 1.903	1.903 - 1.959	1.959 - 2.445

Resurface Year

2023	2023	2023
0 - 1.573	1.573 - 1.643	1.643 - 1.903

Through Lanes

2	2	2
0 - 1.573	1.573 - 1.643	1.643 - 1.903

Street Name

SR 681	SR 681	SR 681
0 - 1.573	1.573 - 1.643	1.643 - 1.903

- Non-divided Highway
 Bridge (on route)
 Railroad (at grade)
 Intersection
- Divided Highway
 Underpass
 Railroad (underpass)
- Secondary Segment
 Overpass
 Railroad (overpass)
- Corporation**

Created on: 7/2/2025

transportation.ohio.gov


Prepared by
The Ohio Department of Transportation
Office of Technical Services
Roadway Information

SMEGSR00681**C

State True Log

13.449

County True Log

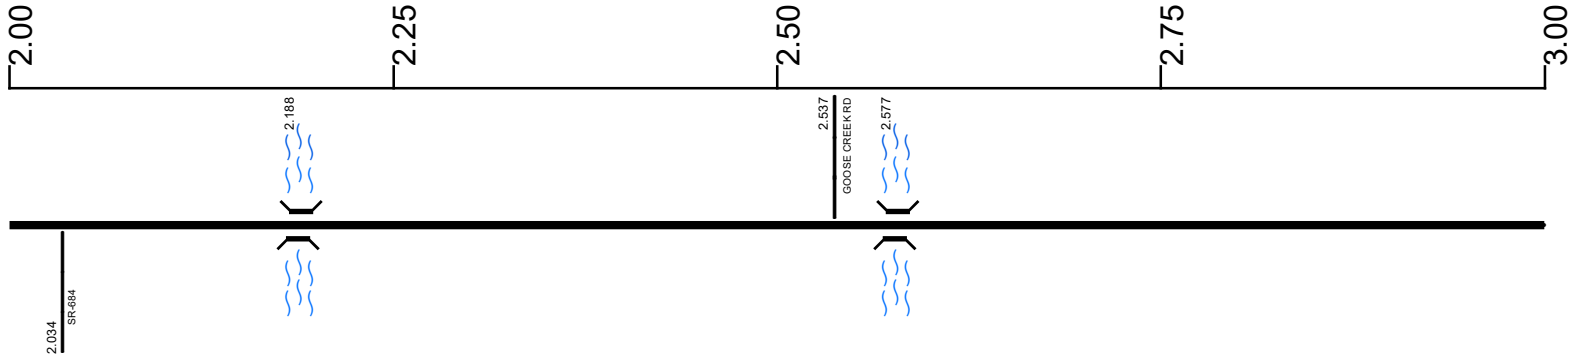

Surface Type & Width (Left / Right)

G 18'	G 20'
1.959 - 2.445	2.445 - 3.053

Base Type (Left / Right)

I	L
1.959 - 2.445	2.445 - 3.053

Shoulder Type & Width (Left / Right)

5 (17'1")	2 (27'2")
1.959 - 2.445	2.445 - 9.234

Resurface Year

	2023
	0 - 4.76

Through Lanes

	2
	0 - 28.949

Street Name

	SR 681
	0 - 28.949

- Non-divided Highway
- Divided Highway
- Secondary Segment
- Corporation
- Bridge (on route)
- Underpass
- Overpass
- Railroad (at grade)
- Railroad (underpass)
- Railroad (overpass)
- Intersection

Created on: 7/2/2025

transportation.ohio.gov

Prepared by
The Ohio Department of Transportation
Office of Technical Services
Roadway Information

SMEGSR00681**C

State True Log

14.449

County True Log



Surface Type & Width (Left / Right)

G 20'		G 18'	
2.445 - 3.053		3.053 - 4.064	

Base Type (Left / Right)

L		I	
2.445 - 3.053		3.053 - 4.064	

Shoulder Type & Width (Left / Right)

		2 (2/2')	
		2.445 - 9.234	

Resurface Year

		2023	
--	--	------	--

Through Lanes

		0 - 4.76	
		2	

Street Name

		SR 681	
		0 - 28.949	

- Non-divided Highway
 Bridge (on route)
 Railroad (at grade)
 Intersection
- Divided Highway
 Underpass
 Railroad (underpass)
- Secondary Segment
 Overpass
 Railroad (overpass)
- Corporation**

Created on: 7/2/2025

transportation.ohio.gov


Prepared by
The Ohio Department of Transportation
Office of Technical Services
Roadway Information

SMEGSR00681**C

State True Log

15.449

County True Log

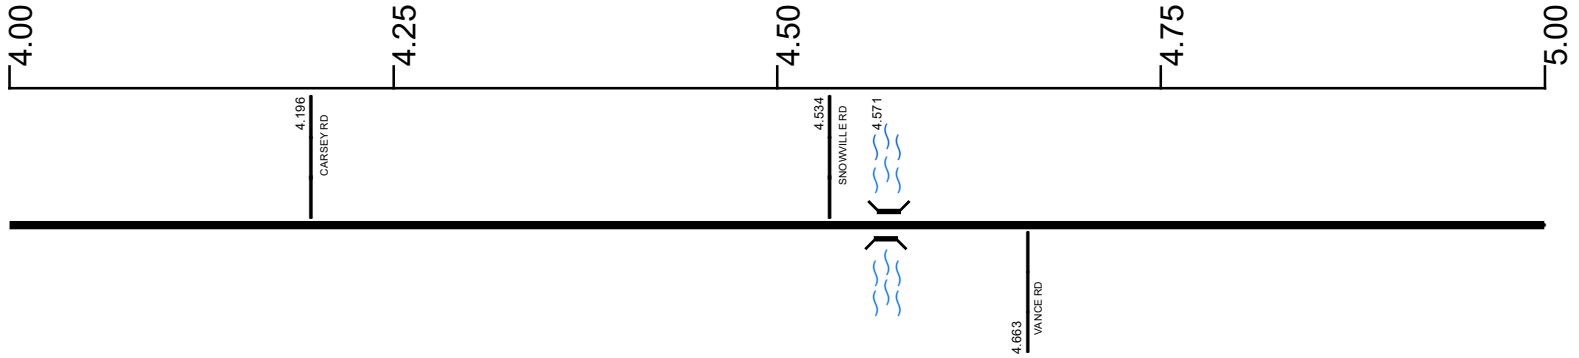

Surface Type & Width (Left / Right)

G 18'	G 22'	G 18'	G 20'	G (9'/10')
3.053 - 4.064	4.064 - 4.145	4.145 - 4.493	4.493 - 4.782	4.782 - 5.071

Base Type (Left / Right)

I	L	I
3.053 - 4.064	4.064 - 4.145	4.145 - 9.067

Shoulder Type & Width (Left / Right)

	2 (2'/2')
	2.445 - 9.234

Resurface Year

	2023
	0 - 4.76

Through Lanes

	2
	0 - 28.949

Street Name

	SR 681
	0 - 28.949

- Non-divided Highway
 Bridge (on route)
 Railroad (at grade)
 Intersection
- Divided Highway
 Underpass
 Railroad (underpass)
- Secondary Segment
 Overpass
 Railroad (overpass)
- Corporation**

Created on: 7/2/2025

transportation.ohio.gov


Prepared by
The Ohio Department of Transportation
Office of Technical Services
Roadway Information

SMEGSR00681**C

State True Log

16.449

County True Log

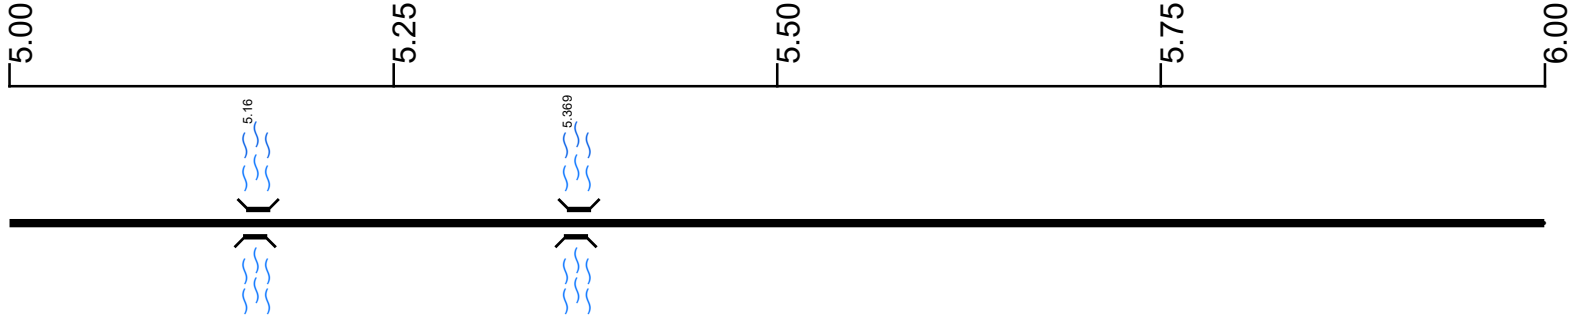

Surface Type & Width (Left / Right)

G (9/10')	G 20'
4.782 - 5.071	5.071 - 9.319

Base Type (Left / Right)

	I
	4.145 - 9.067

Shoulder Type & Width (Left / Right)

	2 (2/2')
	2.445 - 9.234

Through Lanes

	2
	0 - 28.949

Street Name

	SR 681
	0 - 28.949

- | | | | |
|---------------------|-------------------|----------------------|--------------|
| Non-divided Highway | Bridge (on route) | Railroad (at grade) | Intersection |
| Divided Highway | Underpass | Railroad (underpass) | |
| Secondary Segment | Overpass | Railroad (overpass) | |
| Corporation | | | |

Created on: 7/2/2025

transportation.ohio.gov


Prepared by
The Ohio Department of Transportation
Office of Technical Services
Roadway Information

SMEGSR00681**C

State True Log

17.449

County True Log

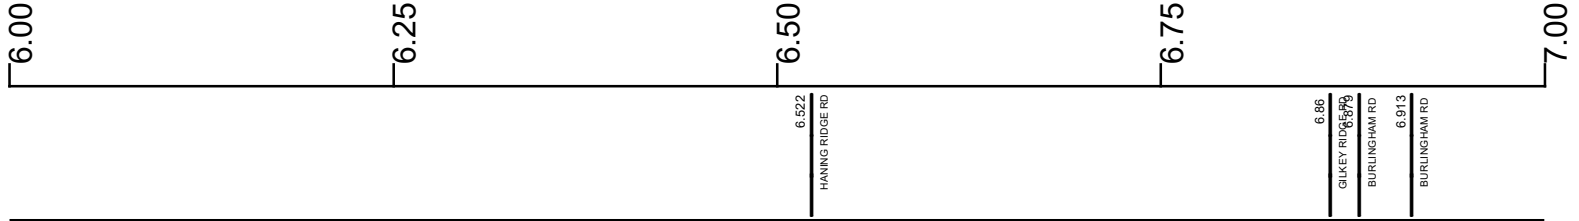

Surface Type & Width (Left / Right)

G 20'
5.071 - 9.319

Base Type (Left / Right)

I
4.145 - 9.067

Shoulder Type & Width (Left / Right)

2 (2 1/2)
2.445 - 9.234

Through Lanes

2
0 - 28.949

Street Name

SR 681
0 - 28.949

- | | | | |
|---------------------|-------------------|----------------------|--------------|
| Non-divided Highway | Bridge (on route) | Railroad (at grade) | Intersection |
| Divided Highway | Underpass | Railroad (underpass) | |
| Secondary Segment | Overpass | Railroad (overpass) | |
| Corporation | | | |

Created on: 7/2/2025



transportation.ohio.gov


Prepared by
The Ohio Department of Transportation
Office of Technical Services
Roadway Information

SMEGSR00681**C

State True Log

18.449

County True Log

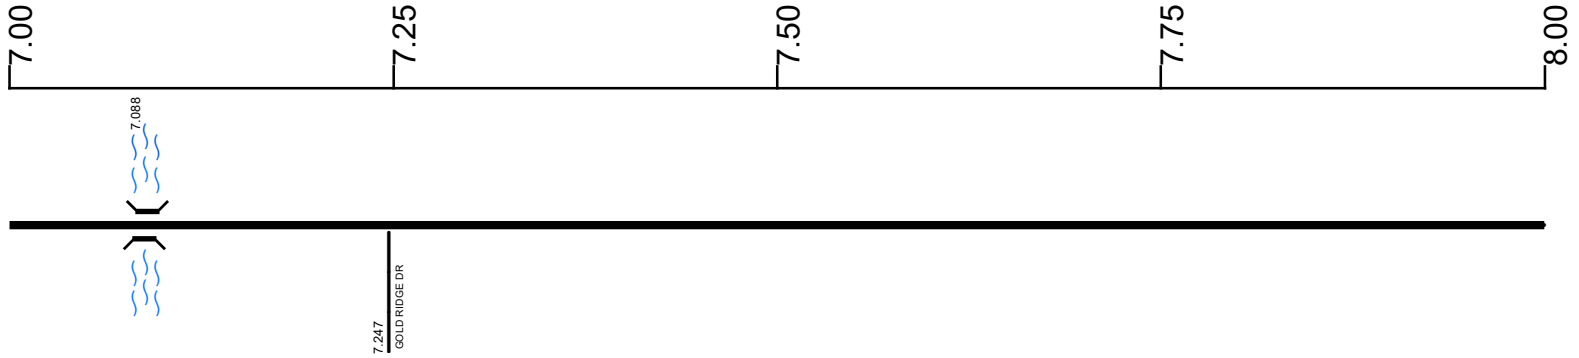

Surface Type & Width (Left / Right)

	G 20'
	5.071 - 9.319

Base Type (Left / Right)

	I
	4.145 - 9.067

Shoulder Type & Width (Left / Right)

	2 (2'/2')
	2.445 - 9.234

Through Lanes

	2
	0 - 28.949

Street Name

	SR 681
	0 - 28.949

- | | | | |
|---------------------|-------------------|----------------------|--------------|
| Non-divided Highway | Bridge (on route) | Railroad (at grade) | Intersection |
| Divided Highway | Underpass | Railroad (underpass) | |
| Secondary Segment | Overpass | Railroad (overpass) | |
| Corporation | | | |

Created on: 7/2/2025

transportation.ohio.gov

Prepared by
The Ohio Department of Transportation
Office of Technical Services
Roadway Information

SMEGSR00681**C

State True Log

19.449

County True Log



Surface Type & Width (Left / Right)

G 20'	
5.071 - 9.319	

Base Type (Left / Right)

I	
4.145 - 9.067	

Shoulder Type & Width (Left / Right)

2 (2'/2')	
2.445 - 9.234	

Through Lanes

2	
0 - 28.949	

Street Name

SR 681	
0 - 28.949	


- | | | | |
|--|---|---|---|
| <ul style="list-style-type: none"> Non-divided Highway Divided Highway Secondary Segment Corporation | <ul style="list-style-type: none"> Bridge (on route) Underpass Overpass | <ul style="list-style-type: none"> Railroad (at grade) Railroad (underpass) Railroad (overpass) | <ul style="list-style-type: none"> Intersection |
|--|---|---|---|

Created on: 7/2/2025

transportation.ohio.gov

Prepared by
The Ohio Department of Transportation
Office of Technical Services
Roadway Information

SMEGSR00681**C

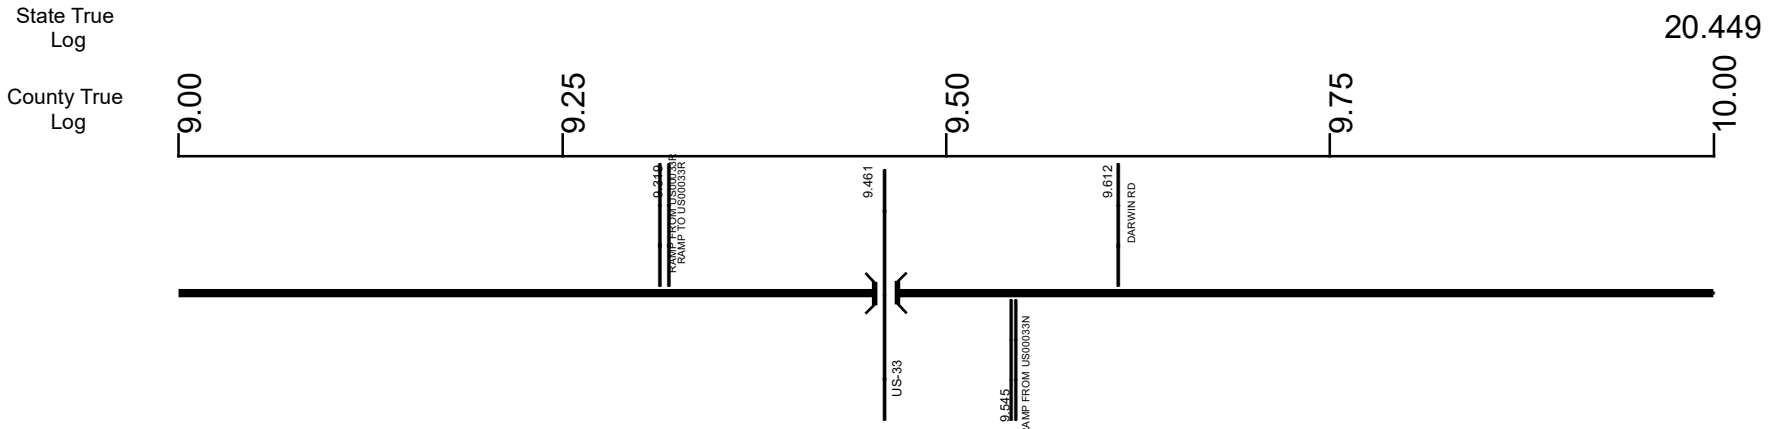


Surface Type & Width (Left / Right)	
G 20' 5.071 - 9.319	G 22' 9.319 - 12.165
Base Type (Left / Right)	
I 4.145 - 9.067	L 9.067 - 9.643
Shoulder Type & Width (Left / Right)	
2 (2 1/2') 2.445 - 9.234	5 (2 1/2') 9.234 - 9.319
5 (1 1/1') 9.319 - 9.643	2 (2 1/2') 9.643 - 12.165
Resurface Year	
2022 9.25 - 17.49	
Through Lanes	
2 0 - 28.949	
Street Name	
SR 681 0 - 28.949	

- | | | | |
|--|---|---|---|
| <ul style="list-style-type: none"> Non-divided Highway Divided Highway Secondary Segment Corporation | <ul style="list-style-type: none"> Bridge (on route) Underpass Overpass | <ul style="list-style-type: none"> Railroad (at grade) Railroad (underpass) Railroad (overpass) | <ul style="list-style-type: none"> Intersection |
|--|---|---|---|

Created on: 7/2/2025


transportation.ohio.gov

Prepared by
The Ohio Department of Transportation
Office of Technical Services
Roadway Information

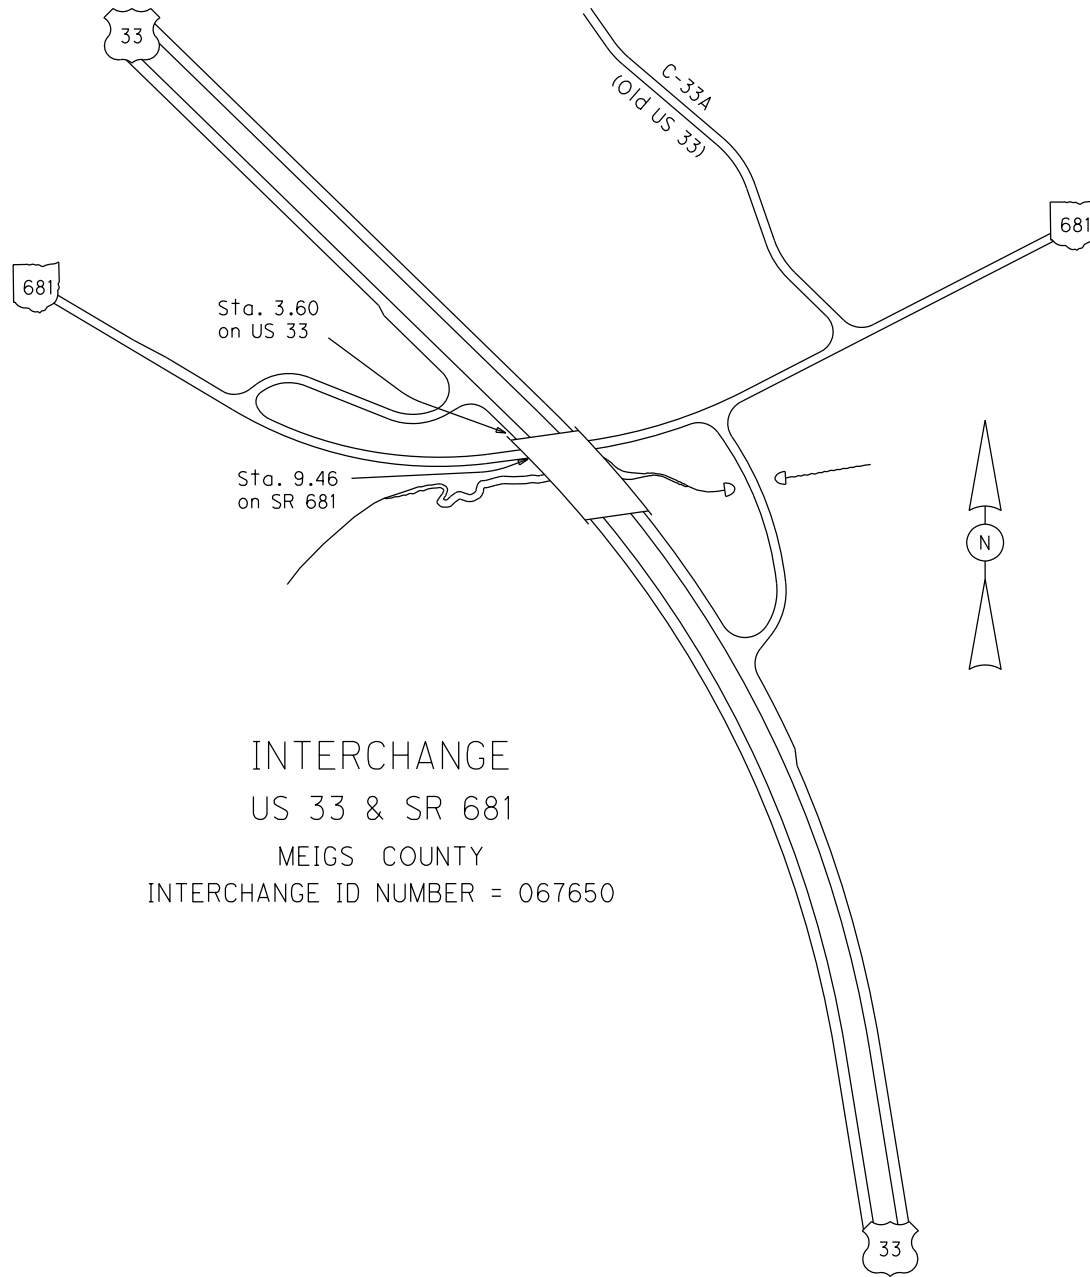

INTERCHANGE
US 33 & SR 681
MEIGS COUNTY
INTERCHANGE ID NUMBER = 067650

SMEGSR00681**C

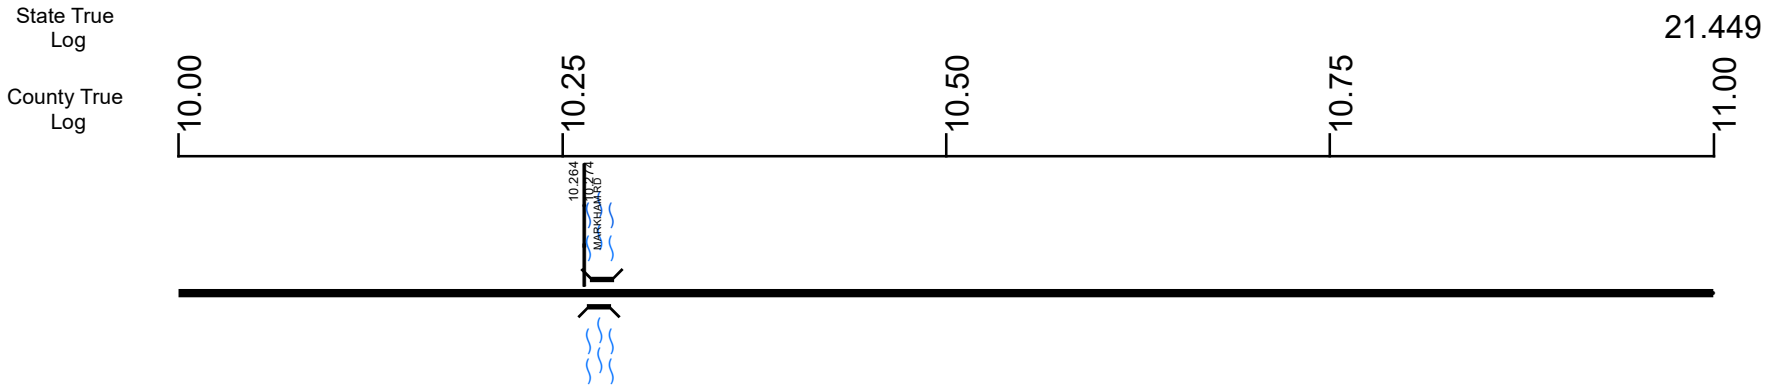

Surface Type & Width (Left / Right)	G 22'
	9.319 - 12.165
Base Type (Left / Right)	I
	9.643 - 28.949
Shoulder Type & Width (Left / Right)	2 (2 1/2')
	9.643 - 12.165
Resurface Year	2022
Through Lanes	2
	0 - 28.949
Street Name	SR 681
	0 - 28.949

Non-divided Highway	Bridge (on route)	Railroad (at grade)	Intersection
Divided Highway	Underpass	Railroad (underpass)	
Secondary Segment	Overpass	Railroad (overpass)	
Corporation			

Created on: 7/2/2025




transportation.ohio.gov
 Prepared by
 The Ohio Department of Transportation
 Office of Technical Services
 Roadway Information

SMEGSR00681**C

State True Log

22.449

County True Log

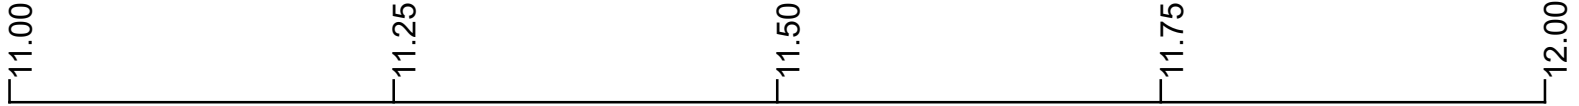

11.59
HEMLOCK GROVE RD

Surface Type & Width (Left / Right)	G 22'
	9.319 - 12.165
Base Type (Left / Right)	I
	9.643 - 28.949
Shoulder Type & Width (Left / Right)	2 (2'/2')
	9.643 - 12.165
Resurface Year	2022
	9.25 - 17.49
Through Lanes	2
	0 - 28.949
Street Name	SR 681
	0 - 28.949

Non-divided Highway	Bridge (on route)	Railroad (at grade)	Intersection
Divided Highway	Underpass	Railroad (underpass)	
Secondary Segment	Overpass	Railroad (overpass)	
Corporation			

Created on: 7/2/2025

transportation.ohio.gov


Prepared by
The Ohio Department of Transportation
Office of Technical Services
Roadway Information

SMEGSR00681**C

State True Log

23.449

County True Log

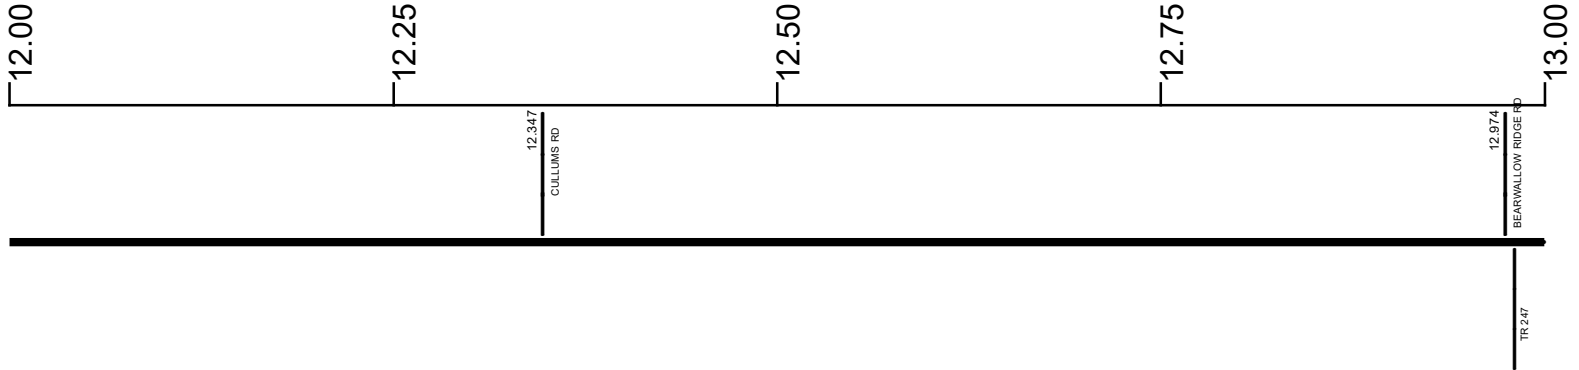

Surface Type & Width (Left / Right)

G 22'	G 18'	G 20'	G 18'
9.319 - 12.165	12.165 - 12.407	12.407 - 12.735	12.735 - 13.182

Base Type (Left / Right)

I
9.643 - 28.949

Shoulder Type & Width (Left / Right)

2 (2'/2')	1 (0'/0')
9.643 - 12.165	12.165 - 13.625

Resurface Year

2022
9.25 - 17.49

Through Lanes

2
0 - 28.949

Street Name

SR 681
0 - 28.949

- Non-divided Highway
- Divided Highway
- Secondary Segment
- Corporation
- Bridge (on route)
- Underpass
- Overpass
- Railroad (at grade)
- Railroad (underpass)
- Railroad (overpass)
- Intersection

Created on: 7/2/2025

transportation.ohio.gov

Prepared by
The Ohio Department of Transportation
Office of Technical Services
Roadway Information

SMEGSR00681**C

State True Log

24.449

County True Log



Surface Type & Width (Left / Right)

G 18' 12.735 - 13.182	G 22' 13.182 - 13.696	G 24' 13.696 - 16.678
--------------------------	--------------------------	--------------------------

Base Type (Left / Right)

	I 9.643 - 28.949	
--	---------------------	--

Shoulder Type & Width (Left / Right)

1 (0/0) 12.165 - 13.625	2 (2/2) 13.625 - 16.678
----------------------------	----------------------------

Resurface Year

	2022 9.25 - 17.49	
--	----------------------	--

Through Lanes

	2 0 - 28.949	
--	-----------------	--

Street Name

	SR 681 0 - 28.949	
--	----------------------	--


- Non-divided Highway
 Bridge (on route)
 Railroad (at grade)
 Intersection
- Divided Highway
 Underpass
 Railroad (underpass)
- Secondary Segment
 Overpass
 Railroad (overpass)
- Corporation**

Created on: 7/2/2025

transportation.ohio.gov

Prepared by
The Ohio Department of Transportation
Office of Technical Services
Roadway Information

SMEGSR00681**C

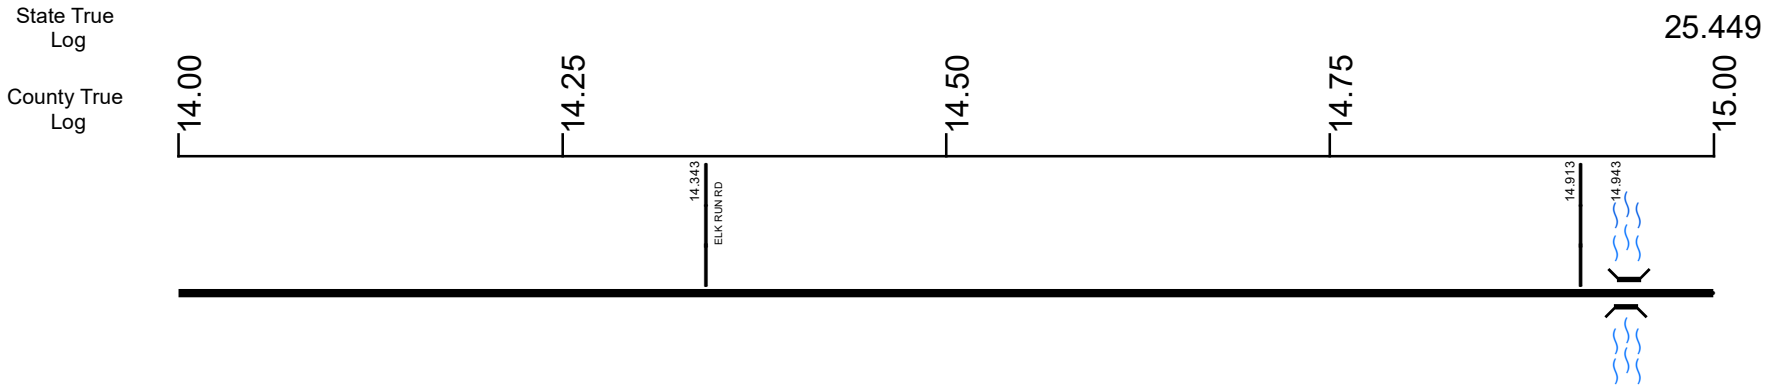

Surface Type & Width (Left / Right)	G 24'
	13.696 - 16.678
Base Type (Left / Right)	I
	9.643 - 28.949
Shoulder Type & Width (Left / Right)	2 (2'/2')
	13.625 - 16.678
Resurface Year	2022
Through Lanes	2
	0 - 28.949
Street Name	SR 681
	0 - 28.949

- Non-divided Highway
- Divided Highway
- Secondary Segment
- Corporation
- Bridge (on route)
- Underpass
- Overpass
- Railroad (at grade)
- Railroad (underpass)
- Railroad (overpass)
- Intersection

Created on: 7/2/2025



transportation.ohio.gov

Prepared by
The Ohio Department of Transportation
Office of Technical Services
Roadway Information

SMEGSR00681**C

State True Log

26.449

County True Log



15.916
WOODS RD

15.631
KEEBAUGH-FOLLROD RD

Surface Type & Width (Left / Right)

G 24'
13.696 - 16.678

Base Type (Left / Right)

I
9.643 - 28.949

Shoulder Type & Width (Left / Right)

2 (2'/2)
13.625 - 16.678

Resurface Year

2022

Through Lanes

2
0 - 28.949

Street Name

SR 681
0 - 28.949


- | | | | |
|---------------------|-------------------|----------------------|--------------|
| Non-divided Highway | Bridge (on route) | Railroad (at grade) | Intersection |
| Divided Highway | Underpass | Railroad (underpass) | |
| Secondary Segment | Overpass | Railroad (overpass) | |
| Corporation | | | |

Created on: 7/2/2025

transportation.ohio.gov

Prepared by
The Ohio Department of Transportation
Office of Technical Services
Roadway Information

SMEGSR00681**C

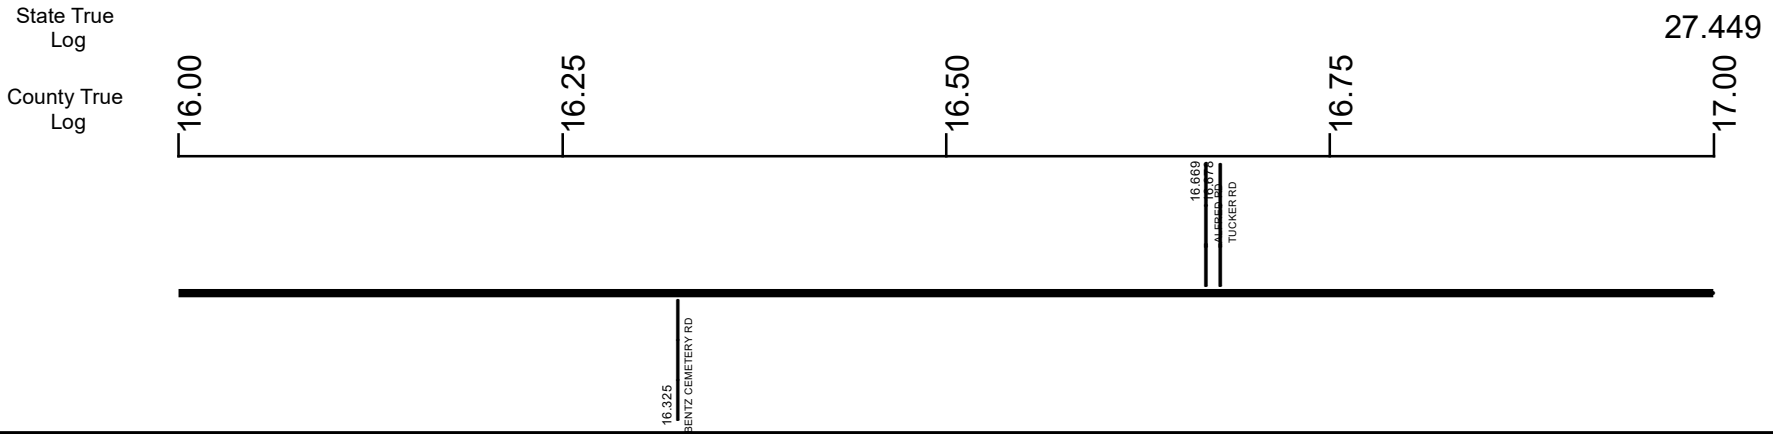

Surface Type & Width (Left / Right)	G 24' 13.696 - 16.678	G 18' 16.678 - 17.502
Base Type (Left / Right)	I 9.643 - 28.949	
Shoulder Type & Width (Left / Right)	2 (2 1/2') 13.625 - 16.678	5 (1 1/1') 16.678 - 28.949
Resurface Year	2022 9.25 - 17.49	
Through Lanes	2 0 - 28.949	
Street Name	SR 681 0 - 28.949	

<ul style="list-style-type: none"> Non-divided Highway Divided Highway Secondary Segment Corporation 	<ul style="list-style-type: none"> Bridge (on route) Underpass Overpass 	<ul style="list-style-type: none"> Railroad (at grade) Railroad (underpass) Railroad (overpass) 	<ul style="list-style-type: none"> Intersection
--	---	---	---

Created on: 7/2/2025

transportation.ohio.gov


Prepared by
The Ohio Department of Transportation
Office of Technical Services
Roadway Information

SMEGSR00681**C

State True Log

28.449

County True Log

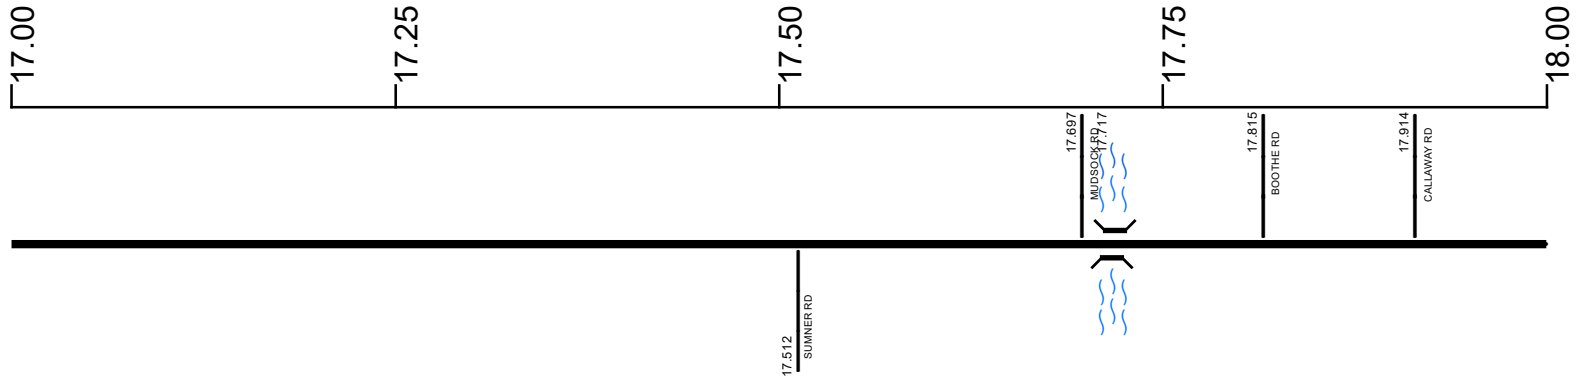

Surface Type & Width (Left / Right)

G 18' 16.678 - 17.502	G 20' 17.502 - 21.177
--------------------------	--------------------------

Base Type (Left / Right)

I 9.643 - 28.949	
---------------------	--

Shoulder Type & Width (Left / Right)

5 (1/1') 16.678 - 28.949	
-----------------------------	--

Resurface Year

2022 9.25 - 17.49	2023 17.49 - 21.16
----------------------	-----------------------

Through Lanes

2 0 - 28.949	
-----------------	--

Street Name

SR 681 0 - 28.949	
----------------------	--

- | | | | |
|---------------------|-------------------|----------------------|--------------|
| Non-divided Highway | Bridge (on route) | Railroad (at grade) | Intersection |
| Divided Highway | Underpass | Railroad (underpass) | |
| Secondary Segment | Overpass | Railroad (overpass) | |
| Corporation | | | |

Created on: 7/2/2025

transportation.ohio.gov

Prepared by
The Ohio Department of Transportation
Office of Technical Services
Roadway Information

SMEGSR00681**C

State True Log

29.449

County True Log

18.00

18.25

18.50

18.75

19.00



Surface Type & Width (Left / Right)

G 20'
17.502 - 21.177

Base Type (Left / Right)

I
9.643 - 28.949

Shoulder Type & Width (Left / Right)

5 (1/1')
16.678 - 28.949

Resurface Year




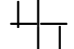





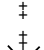

2023
17.49 - 21.16

Through Lanes

2
0 - 28.949

Street Name

SR 681
0 - 28.949

- | | | | |
|---|---|--|--|
|  Non-divided Highway |  Bridge (on route) |  Railroad (at grade) |  Intersection |
|  Divided Highway |  Underpass |  Railroad (underpass) | |
|  Secondary Segment |  Overpass |  Railroad (overpass) | |
|  Corporation | | | |

Created on: 7/2/2025



transportation.ohio.gov


Prepared by
The Ohio Department of Transportation
Office of Technical Services
Roadway Information

SMEGSR00681**C

State True Log

30.449

County True Log

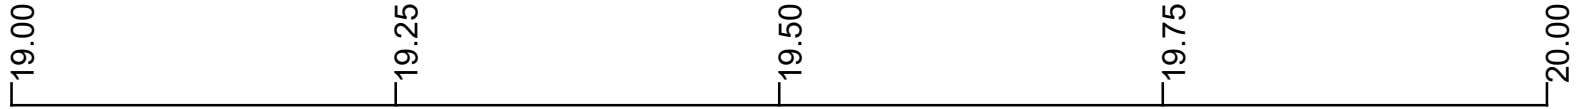

Surface Type & Width (Left / Right)

G 20'
17.502 - 21.177

Base Type (Left / Right)

I
9.643 - 28.949

Shoulder Type & Width (Left / Right)

5 (1/1')
16.678 - 28.949

Resurface Year

2023
17.49 - 21.16

Through Lanes

2
0 - 28.949

Street Name

SR 681
0 - 28.949

- | | | | |
|---------------------|-------------------|----------------------|--------------|
| Non-divided Highway | Bridge (on route) | Railroad (at grade) | Intersection |
| Divided Highway | Underpass | Railroad (underpass) | |
| Secondary Segment | Overpass | Railroad (overpass) | |
| Corporation | | | |

Created on: 7/2/2025




transportation.ohio.gov
Prepared by
The Ohio Department of Transportation
Office of Technical Services
Roadway Information

SMEGSR00681**C

State True Log

31.449

County True Log

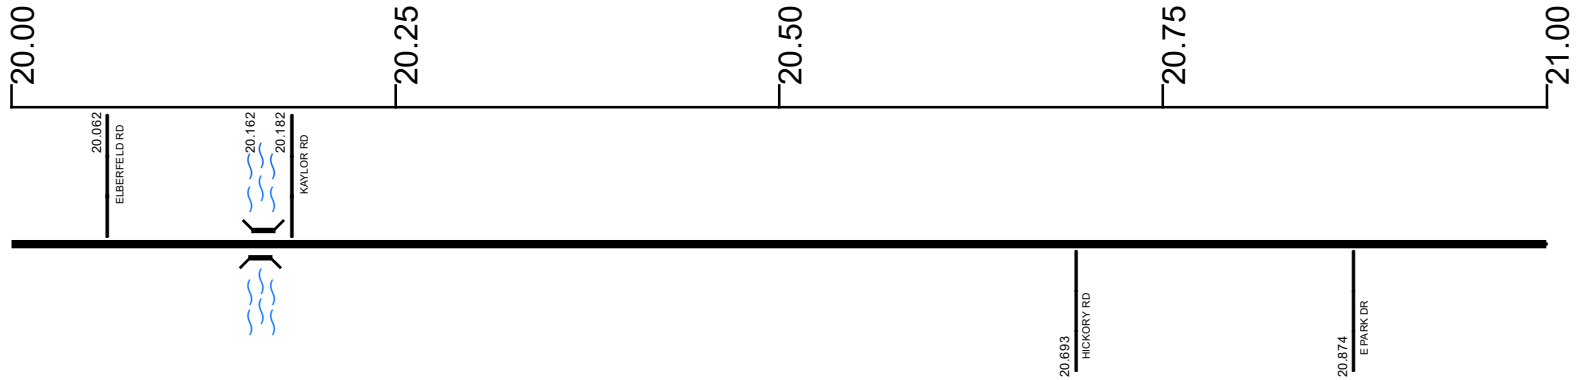

Surface Type & Width (Left / Right)	G 20'
	17.502 - 21.177
Base Type (Left / Right)	I
	9.643 - 28.949
Shoulder Type & Width (Left / Right)	5 (1/1')
	16.678 - 28.949
Resurface Year	2023
	17.49 - 21.16
Through Lanes	2
	0 - 28.949
Street Name	SR 681
	0 - 28.949

- | | | | |
|---------------------|-------------------|----------------------|--------------|
| Non-divided Highway | Bridge (on route) | Railroad (at grade) | Intersection |
| Divided Highway | Underpass | Railroad (underpass) | |
| Secondary Segment | Overpass | Railroad (overpass) | |
| Corporation | | | |

Created on: 7/2/2025

transportation.ohio.gov


Prepared by
The Ohio Department of Transportation
Office of Technical Services
Roadway Information

SMEGSR00681**C

State True Log

32.449

County True Log

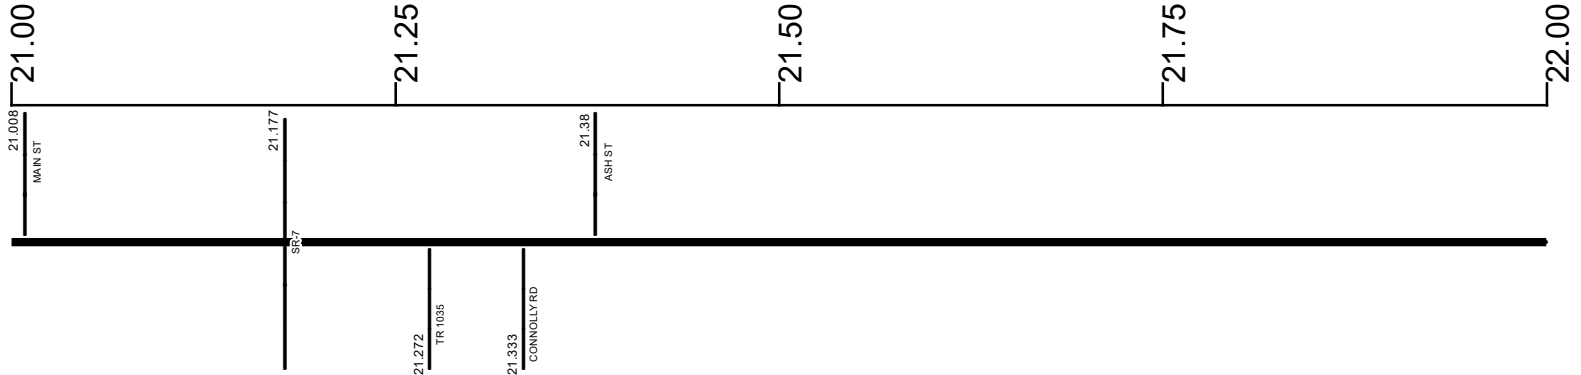

Surface Type & Width (Left / Right)

G 20' 17.502 - 21.177	G 18' 21.177 - 28.949
--------------------------	--------------------------

Base Type (Left / Right)

I 9.643 - 28.949	
---------------------	--

Shoulder Type & Width (Left / Right)

5 (1/1') 16.678 - 28.949	
-----------------------------	--

Resurface Year

2023 17.49 - 21.16	
-----------------------	--

Through Lanes

2 0 - 28.949	
-----------------	--

Street Name

SR 681 0 - 28.949	
----------------------	--


- | | | | |
|--|---|---|---|
| <ul style="list-style-type: none"> Non-divided Highway Divided Highway Secondary Segment Corporation | <ul style="list-style-type: none"> Bridge (on route) Underpass Overpass | <ul style="list-style-type: none"> Railroad (at grade) Railroad (underpass) Railroad (overpass) | <ul style="list-style-type: none"> Intersection |
|--|---|---|---|

Created on: 7/2/2025

transportation.ohio.gov

Prepared by
The Ohio Department of Transportation
Office of Technical Services
Roadway Information

SMEGSR00681**C

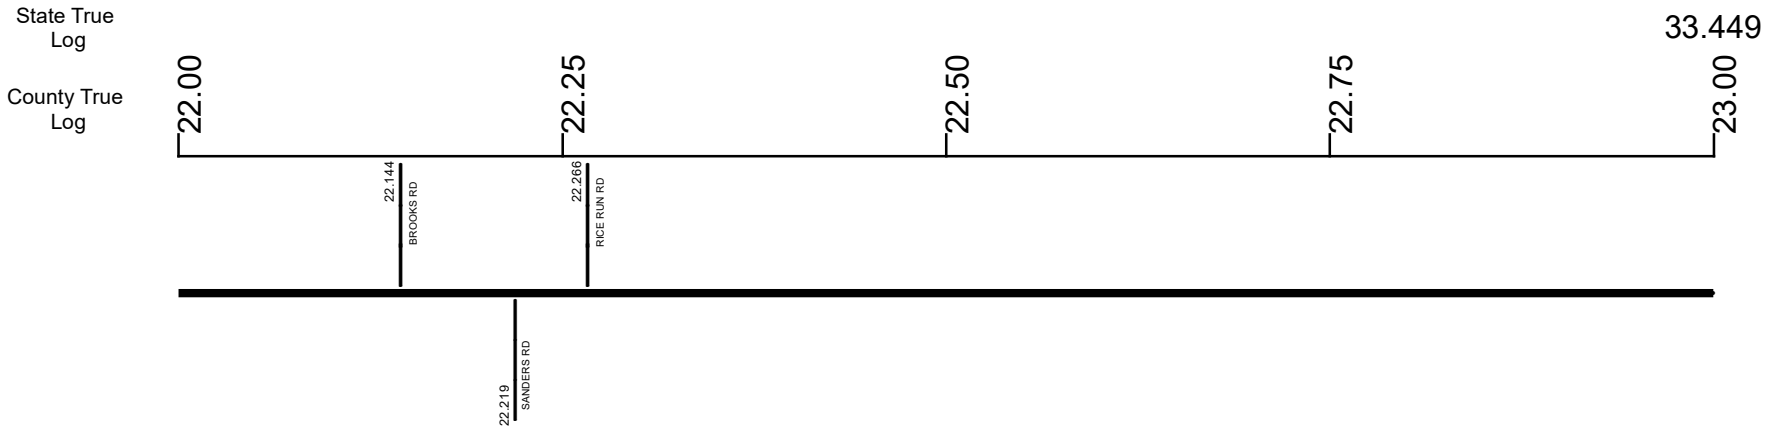

Surface Type & Width (Left / Right)	G 18'
	21.177 - 28.949
Base Type (Left / Right)	I
	9.643 - 28.949
Shoulder Type & Width (Left / Right)	5 (1/1')
	16.678 - 28.949
Through Lanes	2
	0 - 28.949
Street Name	SR 681
	0 - 28.949

- Non-divided Highway
- Divided Highway
- Secondary Segment
- Corporation
- Bridge (on route)
- Underpass
- Overpass
- Railroad (at grade)
- Railroad (underpass)
- Railroad (overpass)
- Intersection


Created on: 7/2/2025



transportation.ohio.gov

Prepared by
The Ohio Department of Transportation
Office of Technical Services
Roadway Information

SMEGSR00681**C

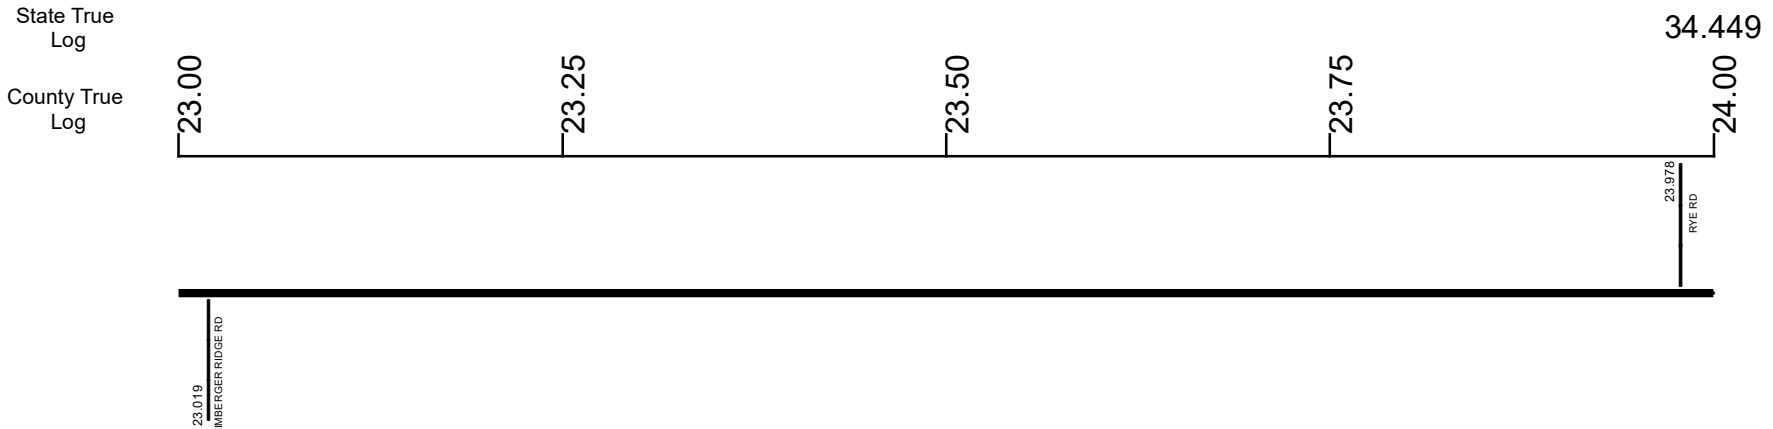

Surface Type & Width (Left / Right)	G 18' 21.177 - 28.949
Base Type (Left / Right)	I 9.643 - 28.949
Shoulder Type & Width (Left / Right)	5 (1/1') 16.678 - 28.949
Through Lanes	2 0 - 28.949
Street Name	SR 681 0 - 28.949

- | | | | |
|---------------------|-------------------|----------------------|--------------|
| Non-divided Highway | Bridge (on route) | Railroad (at grade) | Intersection |
| Divided Highway | Underpass | Railroad (underpass) | |
| Secondary Segment | Overpass | Railroad (overpass) | |
| Corporation | | | |

Created on: 7/2/2025

transportation.ohio.gov


Prepared by
 The Ohio Department of Transportation
 Office of Technical Services
 Roadway Information

SMEGSR00681**C

State True Log

35.449

County True Log

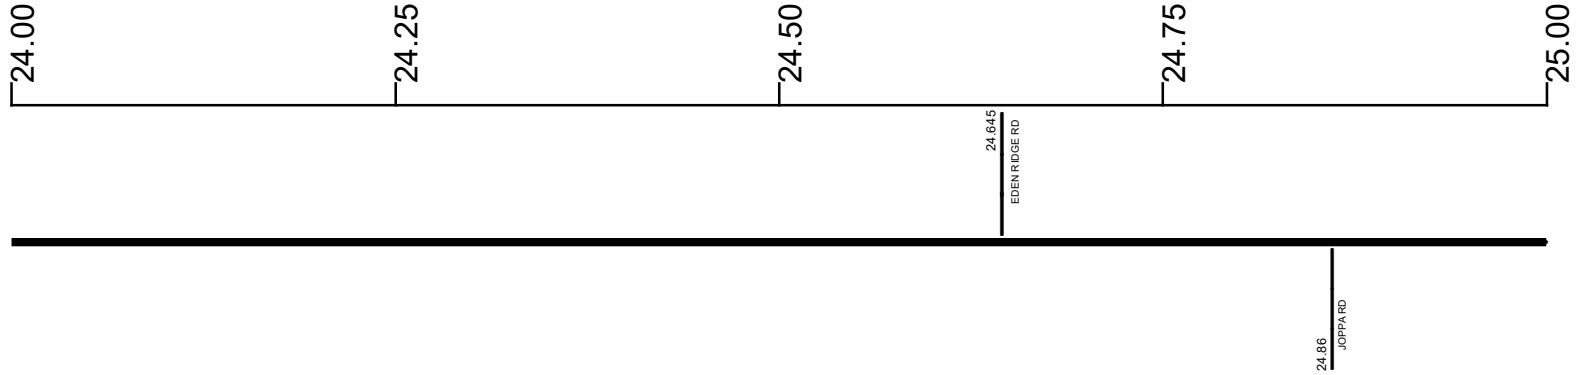

Surface Type & Width (Left / Right)

G 18'
21.177 - 28.949

Base Type (Left / Right)

I
9.643 - 28.949

Shoulder Type & Width (Left / Right)

5 (1/1')
16.678 - 28.949

Through Lanes

2
0 - 28.949

Street Name

SR 681
0 - 28.949

- | | | | |
|--|---|---|---|
| <ul style="list-style-type: none"> Non-divided Highway Divided Highway Secondary Segment Corporation | <ul style="list-style-type: none"> Bridge (on route) Underpass Overpass | <ul style="list-style-type: none"> Railroad (at grade) Railroad (underpass) Railroad (overpass) | <ul style="list-style-type: none"> Intersection |
|--|---|---|---|

Created on: 7/2/2025

transportation.ohio.gov


Prepared by
The Ohio Department of Transportation
Office of Technical Services
Roadway Information

SMEGSR00681**C

State True Log


36.449

County True Log

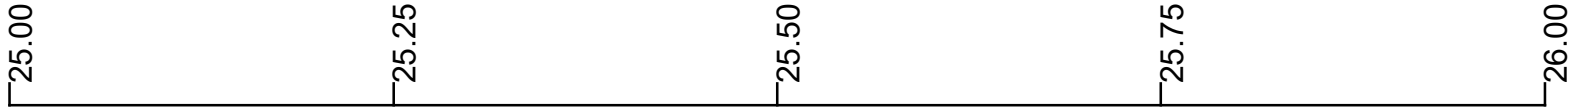


25.753
BARTON RD


Surface Type & Width (Left / Right)

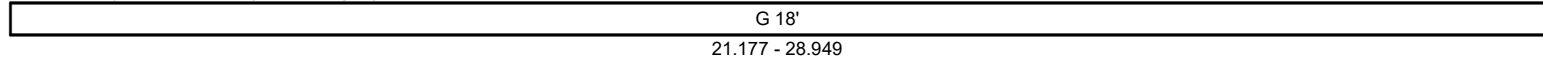


Base Type (Left / Right)

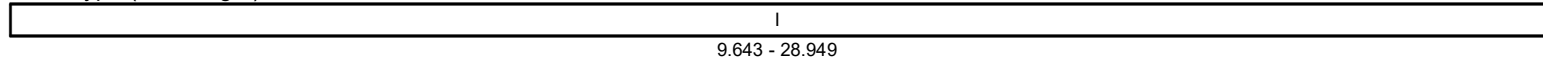


Shoulder Type & Width (Left / Right)

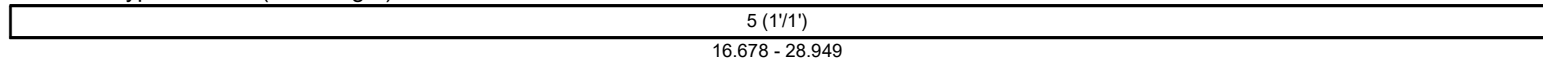

Through Lanes

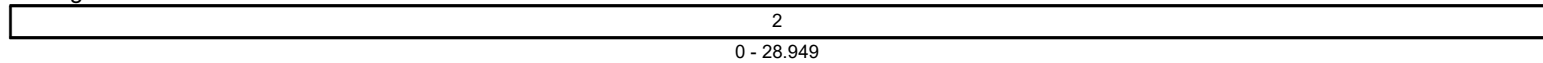

Street Name

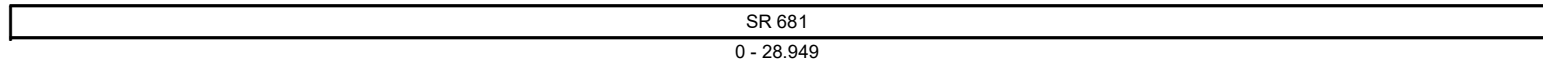

- | | | | |
|---------------------|-------------------|----------------------|--------------|
| Non-divided Highway | Bridge (on route) | Railroad (at grade) | Intersection |
| Divided Highway | Underpass | Railroad (underpass) | |
| Secondary Segment | Overpass | Railroad (overpass) | |
| Corporation | | | |

Created on: 7/2/2025



transportation.ohio.gov

Prepared by
The Ohio Department of Transportation
Office of Technical Services
Roadway Information

SMEGSR00681**C

State True Log

37.449

County True Log



Surface Type & Width (Left / Right)

G 18'
21.177 - 28.949

Base Type (Left / Right)

I
9.643 - 28.949

Shoulder Type & Width (Left / Right)

5 (1/1')
16.678 - 28.949

Through Lanes

2
0 - 28.949

Street Name

SR 681
0 - 28.949

- | | | | |
|---------------------|-------------------|----------------------|--------------|
| Non-divided Highway | Bridge (on route) | Railroad (at grade) | Intersection |
| Divided Highway | Underpass | Railroad (underpass) | |
| Secondary Segment | Overpass | Railroad (overpass) | |
| Corporation | | | |

Created on: 7/2/2025

transportation.ohio.gov

Prepared by
The Ohio Department of Transportation
Office of Technical Services
Roadway Information

SMEGSR00681**C

State True Log

38.449

County True Log



Surface Type & Width (Left / Right)

	G 18'
	21.177 - 28.949

Base Type (Left / Right)

	I
	9.643 - 28.949

Shoulder Type & Width (Left / Right)

	5 (1/1')
	16.678 - 28.949

Through Lanes

	2
	0 - 28.949

Street Name

	SR 681
	0 - 28.949

- | | | | |
|---------------------|-------------------|----------------------|--------------|
| Non-divided Highway | Bridge (on route) | Railroad (at grade) | Intersection |
| Divided Highway | Underpass | Railroad (underpass) | |
| Secondary Segment | Overpass | Railroad (overpass) | |
| Corporation | | | |

Created on: 7/2/2025

transportation.ohio.gov


Prepared by
The Ohio Department of Transportation
Office of Technical Services
Roadway Information

SMEGSR00681**C

State True Log

39.398

County True Log

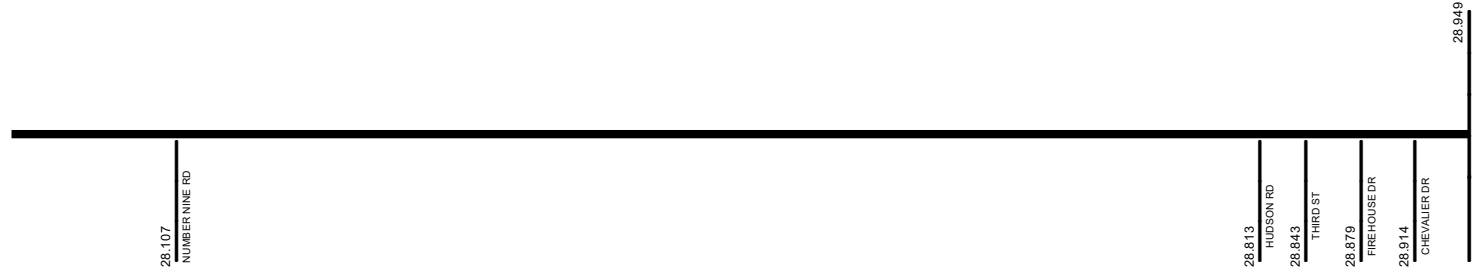

Surface Type & Width (Left / Right)

	G 18'
	21.177 - 28.949

Base Type (Left / Right)

	I
	9.643 - 28.949

Shoulder Type & Width (Left / Right)

	5 (1'1')
	16.678 - 28.949

Through Lanes

	2
	0 - 28.949

Street Name

	SR 681
	0 - 28.949

- | | | | |
|---------------------|-------------------|----------------------|--------------|
| Non-divided Highway | Bridge (on route) | Railroad (at grade) | Intersection |
| Divided Highway | Underpass | Railroad (underpass) | |
| Secondary Segment | Overpass | Railroad (overpass) | |
| Corporation | | | |

Created on: 7/2/2025

transportation.ohio.gov

Prepared by
The Ohio Department of Transportation
Office of Technical Services
Roadway Information

Historical Project List for SMEGSR00681**C

Begin Measure	End Measure	Project ID Number	Construction Completion Date	Treatment Category	Treatment Type
0.000	4.782	115665	11-2023	Minor Rehabilitation	60-AC Overlay w/Rpr
0.000	4.782	91781	9-2017	Preventive Maintenance	25-Chip Seal
0.000	5.041	76022	10-2008	Minor Rehabilitation	50-AC Overlay w/o Rpr
5.041	9.264	81316	11-2008	Minor Rehabilitation	50-AC Overlay w/o Rpr
5.071	9.254	87003	7-2018	Preventive Maintenance	25-Chip Seal
9.254	17.502	83706	9-2022	Minor Rehabilitation	60-AC Overlay w/Rpr
17.502	21.177	115665	11-2023	Minor Rehabilitation	60-AC Overlay w/Rpr
17.502	21.177	91781	9-2017	Preventive Maintenance	25-Chip Seal
21.177	28.949	82823	6-2012	Minor Rehabilitation	50-AC Overlay w/o Rpr

Roadway Codes

Access Control Journalized

- F - Full Access Control
- L - Limited Access Control
- N - No Access Control

Access Control Operational

- 1 - Full Access Control
- 2 - Partial Access Control
- 3 - No Access Control

Base Type

- F - Crack and Seat
- H - Rubblize and Roll
- I - Aggregate Base 304 or Traffic Compacted
- K - Water Bound Macadam
- L - Bituminous Concrete Mix or Penetration Macadam
- N - Plain Concrete
- P - Reinforced Concrete
- R - Brick (Flexible)
- T - Brick (Rigid)

Direction of Travel

- B - Both (Two-way)
- F - One-way Cardinal
- T - One-way Non-cardinal

Facility Type

- 1 - One-way Roadway
- 2 - Two-way Roadway
- 4 - Ramp
- 5 - Non-mainline
- 6 - Non-inventory Direction
- 7 - Planned / Unbuilt

Historical Federal Aid Indicator

- N - Not a FAP Route
- Y - FAP Route

Functional Classification

- 01 - Interstate
- 02 - Principal Arterial (Freeways)
- 03 - Principal Arterial (Other)
- 04 - Minor Arterial
- 05 - Major Collector
- 06 - Minor Collector
- 07 - Local

Leave / Reenter Indicator

- Y - Route leaves/reenters at this point
- N - Route does not leave/reenter at this point

Median Type

- 1 - None
- 2 - Unprotected
- 3 - Curbed
- 4 - Positive Barrier (Unspecified)
- 5 - Positive Barrier (Flexible)
- 6 - Positive Barrier (Semi-rigid)
- 7 - Positive Barrier (Rigid)

NHS

- N - National Highway System
- H - Congressional Corridor
- 2 - Major Airport
- 3 - Major Port Facility
- 4 - Major Amtrak Station
- 5 - Major Rail / Truck Terminal
- 6 - Major Intercity Bus Terminal
- 7 - Major Public Transit / Multi-modal Passenger Terminal
- 8 - Major Pipeline Terminal
- 9 - Major Ferry Terminal

Priority System

- G - General
- P - Priority System
- U - Urban

Scenic Byway Code

- A - All American Road
- N - National Scenic Byway
- S - State Scenic Byway

Shoulder Type

- 1 - None
- 2 - Surfaced shoulder exists (bituminous concrete {AC})
- 3 - Surfaced shoulder exists (Portland Cement Concrete {PCC})
- 4 - Stabilized shoulder exists (gravel or other granular material)
- 5 - Combination shoulder exists (two or more surface types)
- 6 - Earth shoulder exists
- 7 - Barrier curb exists; no shoulder in front of curb

Surface Type

- A - Combination
- B - Brick
- C - Continuous Reinforced Concrete
- D - Reinforced Concrete
- E - Plain Concrete
- G - Bituminous Concrete
- I - Chipseal on Granular
- K - Open Graded Bituminous
- L - Chipseal or Micro
- M - Gravel
- U - Unimproved
- X - Right of Way Only