


SPRESR00732**C

State True Log 13.756

14.756

County True Log

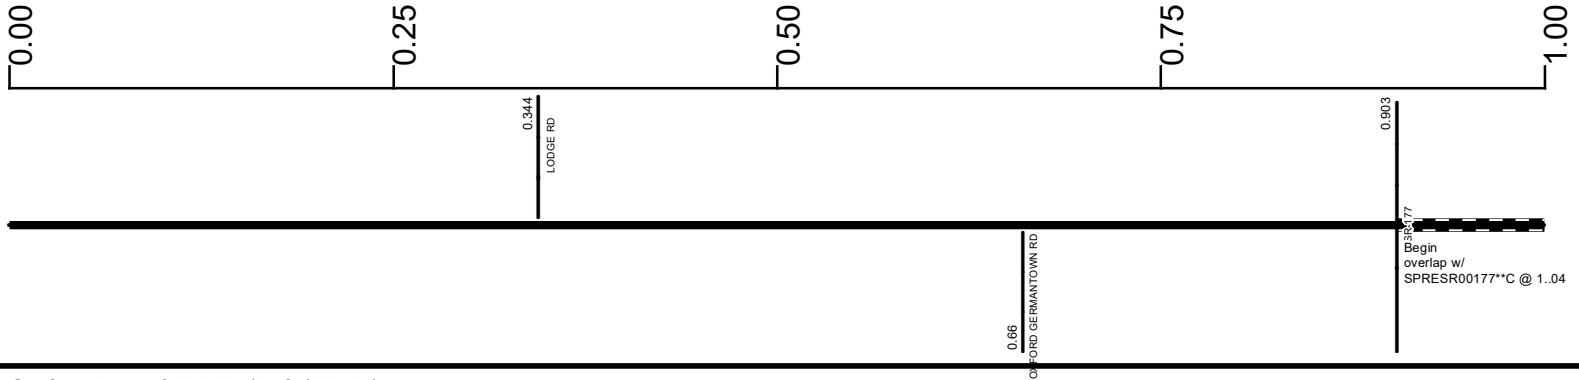

Surface Type & Width (Left / Right)

	G (9'/10')
	0 - 0.903

Base Type (Left / Right)

	I
	0 - 0.903

Shoulder Type & Width (Left / Right)

	2 (2'/2')
	0 - 0.903

Through Lanes

	2
	0 - 0.903

Street Name

	SR 732
	0 - 0.903

- | | | | |
|--|---|---|---|
| <ul style="list-style-type: none"> Non-divided Highway Divided Highway Secondary Segment Corporation | <ul style="list-style-type: none"> Bridge (on route) Underpass Overpass | <ul style="list-style-type: none"> Railroad (at grade) Railroad (underpass) Railroad (overpass) | <ul style="list-style-type: none"> Intersection |
|--|---|---|---|

Created on: 7/8/2025

transportation.ohio.gov

Prepared by
The Ohio Department of Transportation
Office of Technical Services
Roadway Information

SPRESR00732**C

State True
Log

15.756

County True
Log



- | | | | |
|---|---|---|---|
| <ul style="list-style-type: none"> Non-divided Highway Divided Highway Secondary Segment Corporation | <ul style="list-style-type: none"> Bridge (on route) Underpass Overpass | <ul style="list-style-type: none"> Railroad (at grade) Railroad (underpass) Railroad (overpass) | <ul style="list-style-type: none"> Intersection |
|---|---|---|---|

Created on: 7/8/2025

transportation.ohio.gov

Prepared by
The Ohio Department of Transportation
Office of Technical Services
Roadway Information

SPRESR00732**C

State True Log

16.756

County True Log



- Non-divided Highway
- Divided Highway
- Secondary Segment
- Corporation**
- Bridge (on route)
- Underpass
- Overpass
- Railroad (at grade)
- Railroad (underpass)
- Railroad (overpass)
- Intersection

Created on: 7/8/2025

transportation.ohio.gov


Prepared by
The Ohio Department of Transportation
Office of Technical Services
Roadway Information

SPRESR00732**C

State True Log

17.756

County True Log

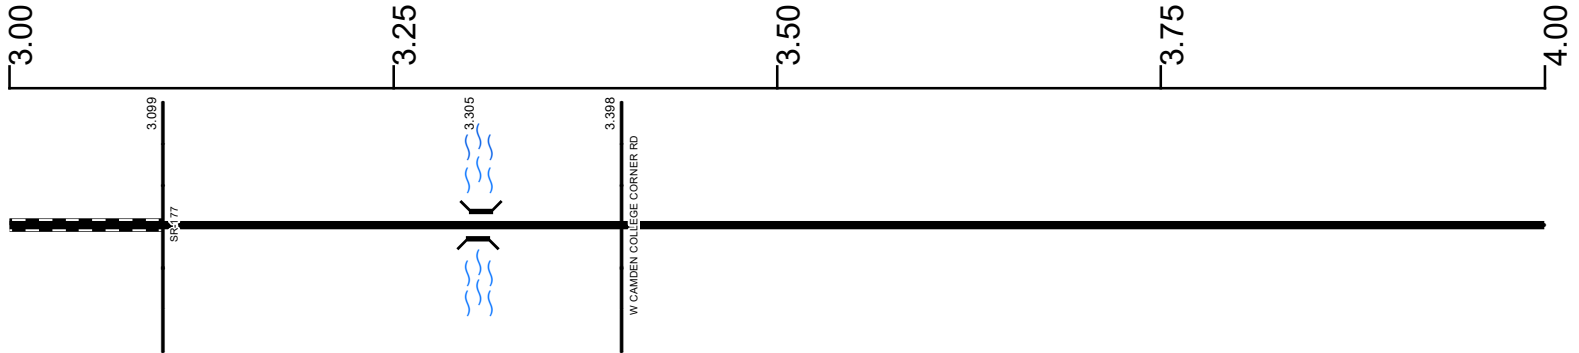

Surface Type & Width (Left / Right)

	G 18'
	3.099 - 4.914

Base Type (Left / Right)

	I
	3.099 - 9.492

Shoulder Type & Width (Left / Right)

	2 (6'6")
	3.099 - 4.914

Through Lanes

	2
	3.099 - 16.483

Street Name

	SR 732
	3.099 - 15.508

- | | | | |
|--|---|---|---|
| <ul style="list-style-type: none"> Non-divided Highway Divided Highway Secondary Segment Corporation | <ul style="list-style-type: none"> Bridge (on route) Underpass Overpass | <ul style="list-style-type: none"> Railroad (at grade) Railroad (underpass) Railroad (overpass) | <ul style="list-style-type: none"> Intersection |
|--|---|---|---|

Created on: 7/8/2025

transportation.ohio.gov


Prepared by
The Ohio Department of Transportation
Office of Technical Services
Roadway Information

SPRESR00732**C

State True Log

18.756

County True Log

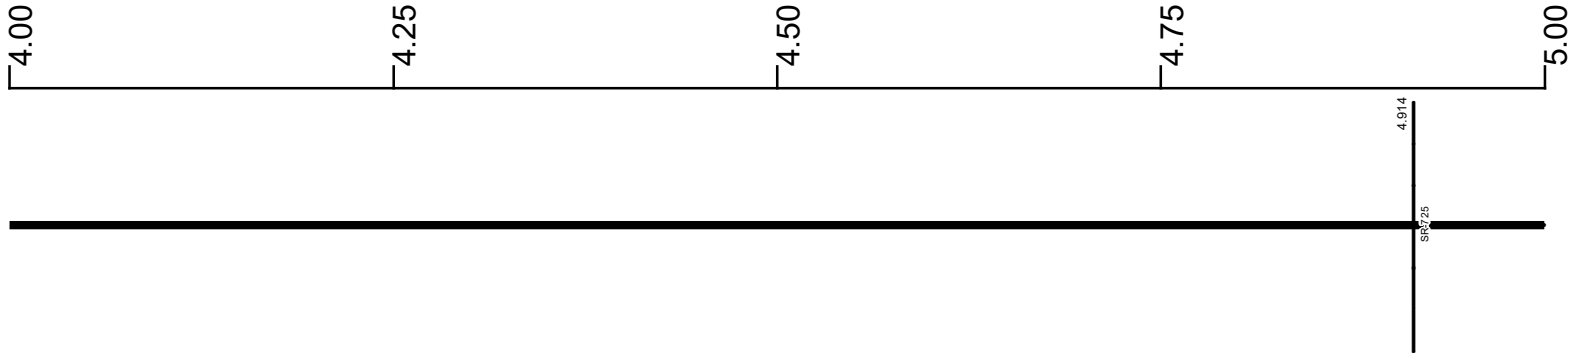

Surface Type & Width (Left / Right)

G 18'	G (9'/10')
3.099 - 4.914	4.914 - 9.492

Base Type (Left / Right)

I	
3.099 - 9.492	

Shoulder Type & Width (Left / Right)

2 (6'/6')	2 (2'/2')
3.099 - 4.914	4.914 - 9.492

Through Lanes

2	
3.099 - 16.483	

Street Name

SR 732	
3.099 - 15.508	

- Non-divided Highway
 Bridge (on route)
 Railroad (at grade)
 Intersection
- Divided Highway
 Underpass
 Railroad (underpass)
- Secondary Segment
 Overpass
 Railroad (overpass)
- Corporation**

Created on: 7/8/2025

transportation.ohio.gov


Prepared by
The Ohio Department of Transportation
Office of Technical Services
Roadway Information

SPRESR00732**C

State True Log

19.756

County True Log

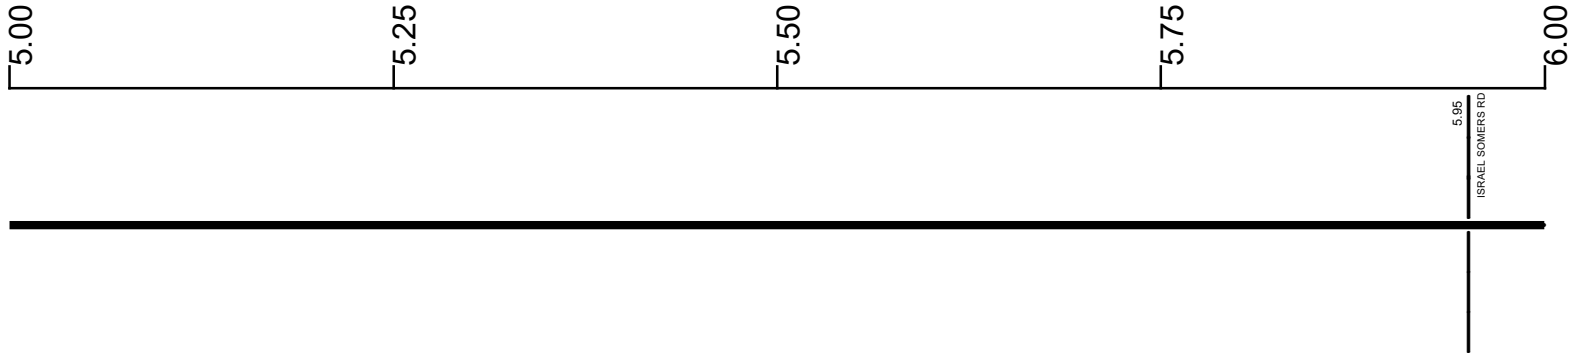

Surface Type & Width (Left / Right)

	G (9/10')
	4.914 - 9.492

Base Type (Left / Right)

	I
	3.099 - 9.492

Shoulder Type & Width (Left / Right)

	2 (2/2')
	4.914 - 9.492

Through Lanes

	2
	3.099 - 16.483

Street Name

	SR 732
	3.099 - 15.508

- | | | | |
|---------------------|-------------------|----------------------|--------------|
| Non-divided Highway | Bridge (on route) | Railroad (at grade) | Intersection |
| Divided Highway | Underpass | Railroad (underpass) | |
| Secondary Segment | Overpass | Railroad (overpass) | |
| Corporation | | | |

Created on: 7/8/2025

transportation.ohio.gov


Prepared by
The Ohio Department of Transportation
Office of Technical Services
Roadway Information

SPRESR00732**C

State True Log

20.756

County True Log

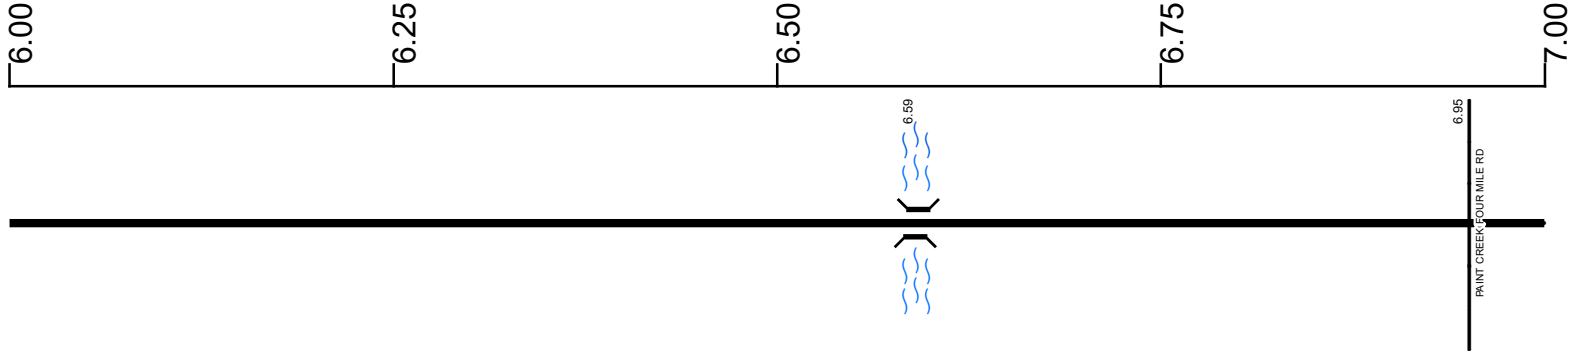

Surface Type & Width (Left / Right)

	G (9'/10')
	4.914 - 9.492

Base Type (Left / Right)

	I
	3.099 - 9.492

Shoulder Type & Width (Left / Right)

	2 (2'/2')
	4.914 - 9.492

Through Lanes

	2
	3.099 - 16.483

Street Name

	SR 732
	3.099 - 15.508

- | | | | |
|--|---|---|---|
| <ul style="list-style-type: none"> Non-divided Highway Divided Highway Secondary Segment Corporation | <ul style="list-style-type: none"> Bridge (on route) Underpass Overpass | <ul style="list-style-type: none"> Railroad (at grade) Railroad (underpass) Railroad (overpass) | <ul style="list-style-type: none"> Intersection |
|--|---|---|---|

Created on: 7/8/2025

transportation.ohio.gov


Prepared by
The Ohio Department of Transportation
Office of Technical Services
Roadway Information

SPRESR00732**C

State True Log

21.756

County True Log

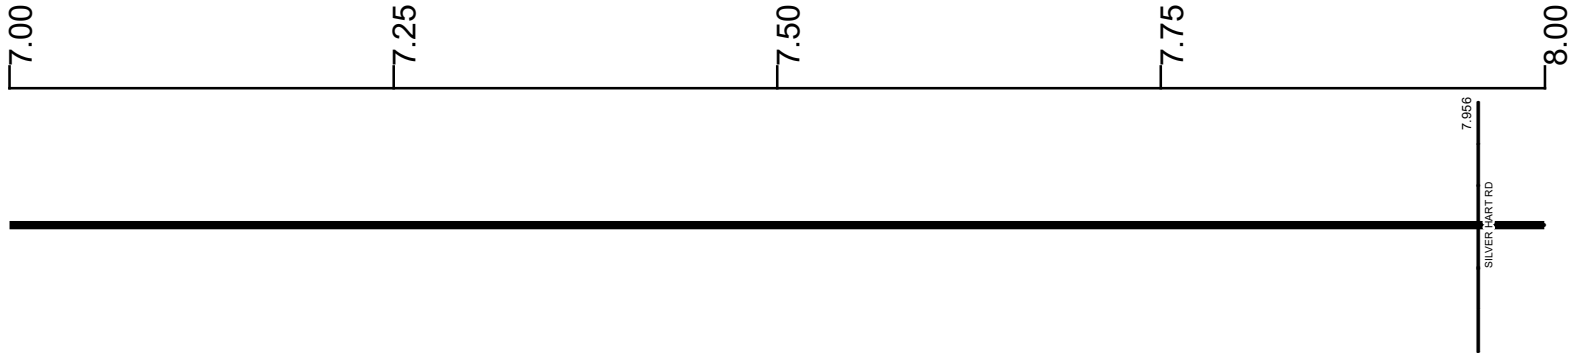

Surface Type & Width (Left / Right)

G (9'/10')
4.914 - 9.492

Base Type (Left / Right)

I
3.099 - 9.492

Shoulder Type & Width (Left / Right)

2 (2'/2')
4.914 - 9.492

Through Lanes

2
3.099 - 16.483

Street Name

SR 732
3.099 - 15.508

- | | | | |
|---------------------|-------------------|----------------------|--------------|
| Non-divided Highway | Bridge (on route) | Railroad (at grade) | Intersection |
| Divided Highway | Underpass | Railroad (underpass) | |
| Secondary Segment | Overpass | Railroad (overpass) | |
| Corporation | | | |

Created on: 7/8/2025

transportation.ohio.gov



Prepared by
The Ohio Department of Transportation
Office of Technical Services
Roadway Information

SPRESR00732**C

State True Log

22.756

County True Log

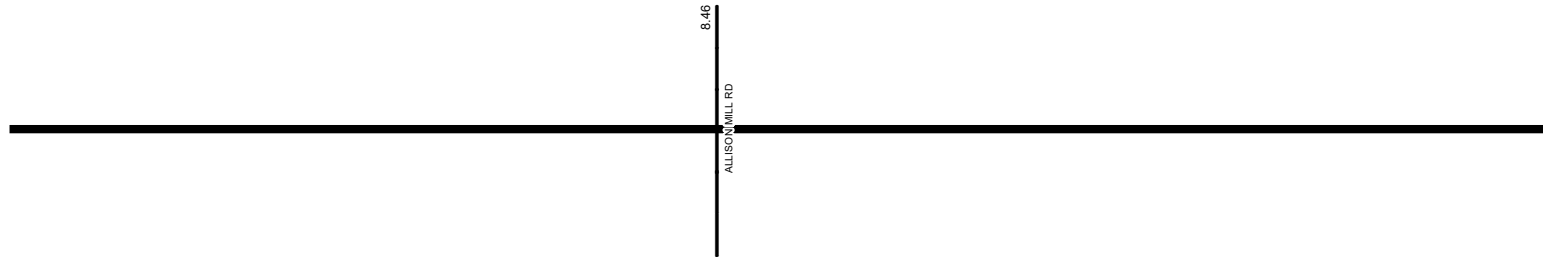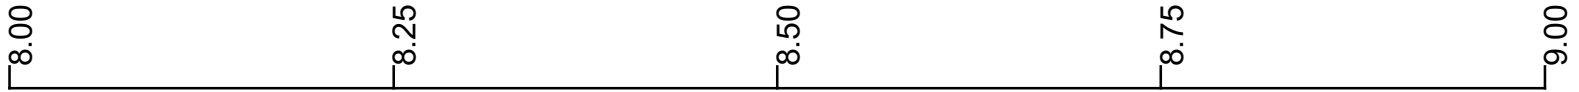

Surface Type & Width (Left / Right)

G (9'/10')
4.914 - 9.492

Base Type (Left / Right)

I
3.099 - 9.492

Shoulder Type & Width (Left / Right)

2 (2'/2')
4.914 - 9.492

Through Lanes

2
3.099 - 16.483

Street Name

SR 732
3.099 - 15.508

- | | | | |
|---------------------|-------------------|----------------------|--------------|
| Non-divided Highway | Bridge (on route) | Railroad (at grade) | Intersection |
| Divided Highway | Underpass | Railroad (underpass) | |
| Secondary Segment | Overpass | Railroad (overpass) | |
| Corporation | | | |

Created on: 7/8/2025



transportation.ohio.gov


Prepared by
The Ohio Department of Transportation
Office of Technical Services
Roadway Information

SPRESR00732**C

State True Log

23.756

County True Log

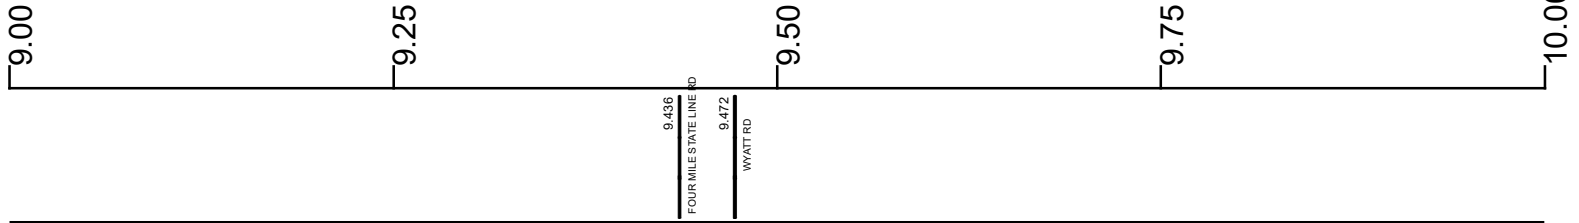

Surface Type & Width (Left / Right)

G (9'/10')	G (18'/4')
4.914 - 9.492	9.492 - 15.498

Base Type (Left / Right)

I	I / L
3.099 - 9.492	9.492 - 16.083

Shoulder Type & Width (Left / Right)

2 (2'/2')	2 (1'/1')
4.914 - 9.492	9.492 - 15.933

Resurface Year

2021
9.46 - 15.49

Through Lanes

2
3.099 - 16.483

Street Name

SR 732
3.099 - 15.508

- Non-divided Highway
- Divided Highway
- Secondary Segment
- Corporation
- Bridge (on route)
- Underpass
- Overpass
- Railroad (at grade)
- Railroad (underpass)
- Railroad (overpass)
- Intersection

Created on: 7/8/2025

transportation.ohio.gov


Prepared by
The Ohio Department of Transportation
Office of Technical Services
Roadway Information

SPRESR00732**C

State True Log

24.756

County True Log

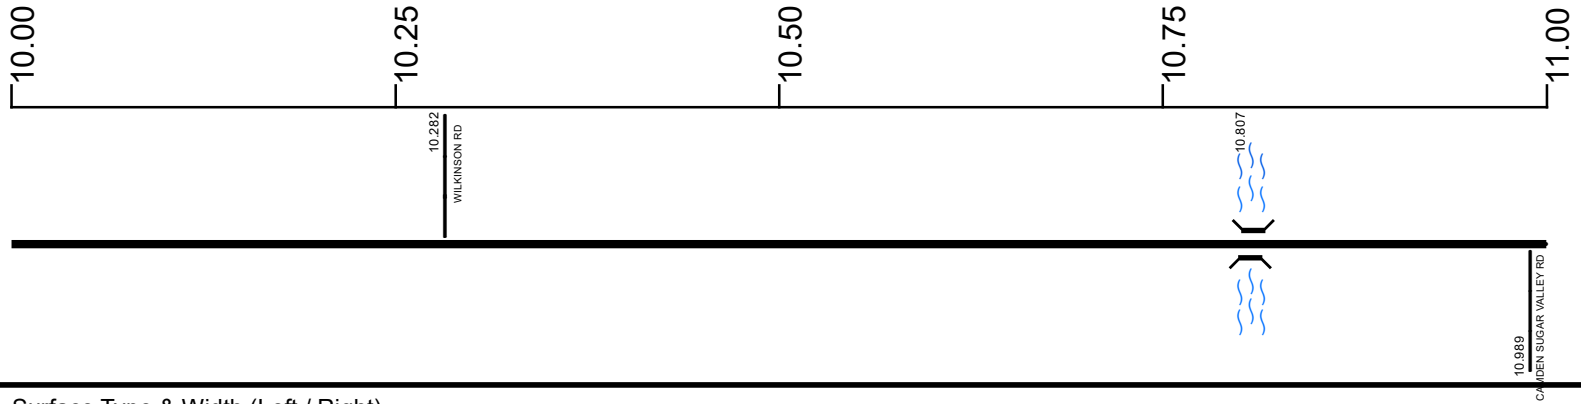

Surface Type & Width (Left / Right)

	G (18'4')
	9.492 - 15.498

Base Type (Left / Right)

	I / L
	9.492 - 16.083

Shoulder Type & Width (Left / Right)

	2 (1'1')
	9.492 - 15.933

Resurface Year

	2021
--	------

Through Lanes

	2
	3.099 - 16.483

Street Name

	SR 732
	3.099 - 15.508

- | | | | |
|---------------------|-------------------|----------------------|--------------|
| Non-divided Highway | Bridge (on route) | Railroad (at grade) | Intersection |
| Divided Highway | Underpass | Railroad (underpass) | |
| Secondary Segment | Overpass | Railroad (overpass) | |
| Corporation | | | |

Created on: 7/8/2025

transportation.ohio.gov


Prepared by
The Ohio Department of Transportation
Office of Technical Services
Roadway Information

SPRESR00732**C

State True Log

25.756

County True Log

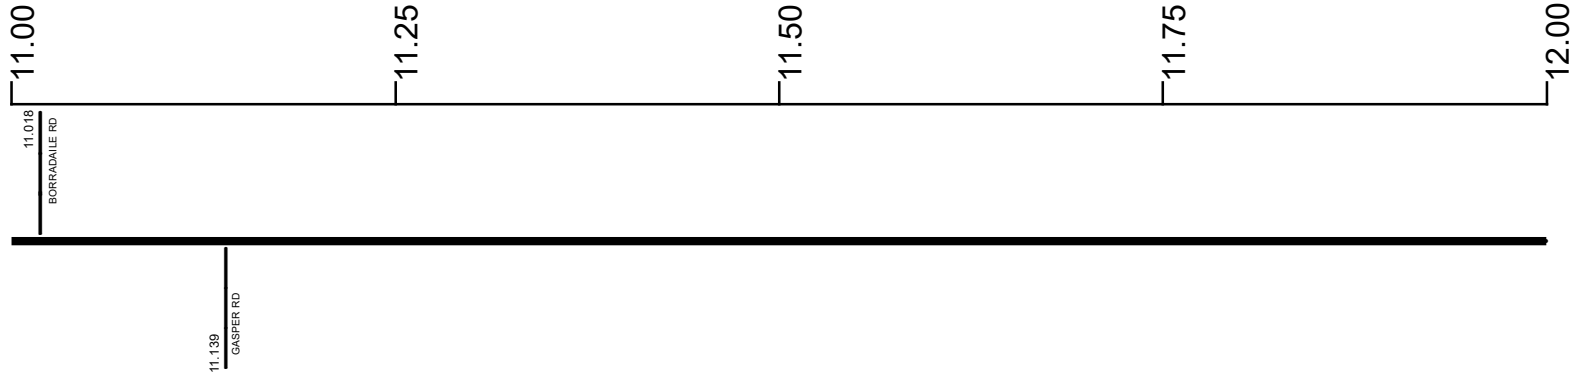

Surface Type & Width (Left / Right)

	G (18'4')
	9.492 - 15.498

Base Type (Left / Right)

	I / L
	9.492 - 16.083

Shoulder Type & Width (Left / Right)

	2 (1'1')
	9.492 - 15.933

Resurface Year

	2021
--	------

Through Lanes

	2
	3.099 - 16.483

Street Name

	SR 732
	3.099 - 15.508

- | | | | |
|---------------------|-------------------|----------------------|--------------|
| Non-divided Highway | Bridge (on route) | Railroad (at grade) | Intersection |
| Divided Highway | Underpass | Railroad (underpass) | |
| Secondary Segment | Overpass | Railroad (overpass) | |
| Corporation | | | |

Created on: 7/8/2025

transportation.ohio.gov


Prepared by
The Ohio Department of Transportation
Office of Technical Services
Roadway Information

SPRESR00732**C

State True Log

26.756

County True Log

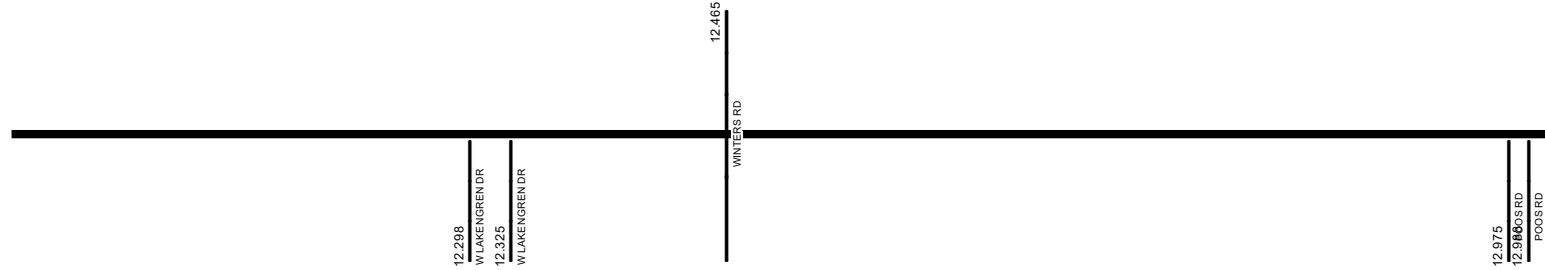

Surface Type & Width (Left / Right)

G (18'4')
9.492 - 15.498

Base Type (Left / Right)

I / L
9.492 - 16.083

Shoulder Type & Width (Left / Right)

2 (1'1')
9.492 - 15.933

Resurface Year

2021

Through Lanes

2
3.099 - 16.483

Street Name

SR 732
3.099 - 15.508

- | | | | |
|---------------------|-------------------|----------------------|--------------|
| Non-divided Highway | Bridge (on route) | Railroad (at grade) | Intersection |
| Divided Highway | Underpass | Railroad (underpass) | |
| Secondary Segment | Overpass | Railroad (overpass) | |
| Corporation | | | |

Created on: 7/8/2025



transportation.ohio.gov


Prepared by
The Ohio Department of Transportation
Office of Technical Services
Roadway Information

SPRESR00732**C

State True Log

27.756

County True Log

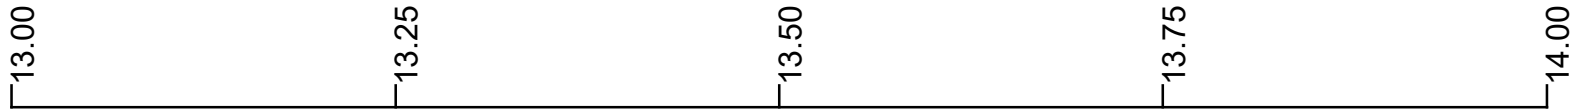

13.531
CONCORD RD

13.602
W CONSOLIDATED RD

13.798
PAINT CREEK RD

Surface Type & Width (Left / Right)

G (18'4')
9.492 - 15.498

Base Type (Left / Right)

I / L
9.492 - 16.083

Shoulder Type & Width (Left / Right)

2 (1'1')
9.492 - 15.933

Resurface Year

2021

Through Lanes

2
3.099 - 16.483

Street Name

SR 732
3.099 - 15.508

- | | | | |
|---------------------|-------------------|----------------------|--------------|
| Non-divided Highway | Bridge (on route) | Railroad (at grade) | Intersection |
| Divided Highway | Underpass | Railroad (underpass) | |
| Secondary Segment | Overpass | Railroad (overpass) | |
| Corporation | | | |

Created on: 7/8/2025




transportation.ohio.gov
Prepared by
The Ohio Department of Transportation
Office of Technical Services
Roadway Information

SPRESR00732**C

State True Log

28.756

County True Log

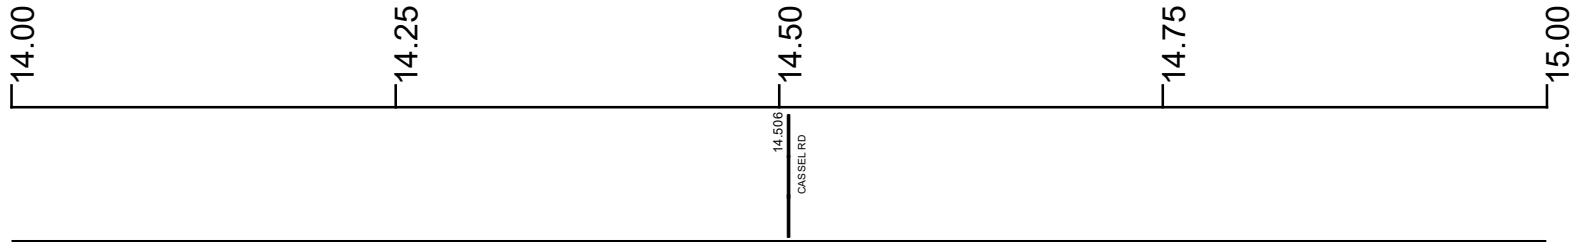

Surface Type & Width (Left / Right)

G (18'/4')
9.492 - 15.498

Base Type (Left / Right)

I / L
9.492 - 16.083

Shoulder Type & Width (Left / Right)

2 (1'/1')
9.492 - 15.933

Resurface Year

2021
9.46 - 15.49

Through Lanes

2
3.099 - 16.483

Street Name

SR 732
3.099 - 15.508


- | | | | |
|---------------------|-------------------|----------------------|--------------|
| Non-divided Highway | Bridge (on route) | Railroad (at grade) | Intersection |
| Divided Highway | Underpass | Railroad (underpass) | |
| Secondary Segment | Overpass | Railroad (overpass) | |
| Corporation | | | |

Created on: 7/8/2025



transportation.ohio.gov
 Prepared by
 The Ohio Department of Transportation
 Office of Technical Services
 Roadway Information

SPRESR00732**C

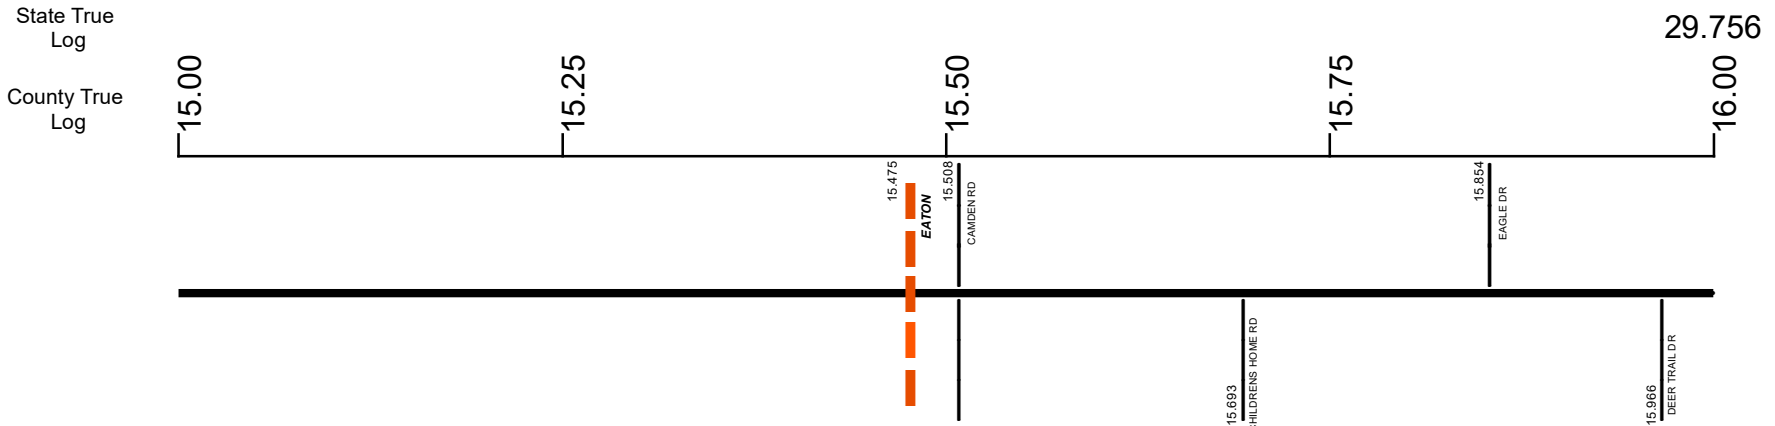

Surface Type & Width (Left / Right)	
G (18'4") 9.492 - 15.498	G (18'2") 15.498 - 16.083
Base Type (Left / Right)	
I / L 9.492 - 16.083	
Shoulder Type & Width (Left / Right)	
2 (1'1") 9.492 - 15.933	2 (2'2") 15.933 - 16.023
Resurface Year	
2021 9.46 - 15.49	
Through Lanes	
2 3.099 - 16.483	
Street Name	
SR 732 3.099 - 15.508	HILLCREST DR 15.508 - 16.483

<ul style="list-style-type: none"> Non-divided Highway Divided Highway Secondary Segment Corporation 	<ul style="list-style-type: none"> Bridge (on route) Underpass Overpass 	<ul style="list-style-type: none"> Railroad (at grade) Railroad (underpass) Railroad (overpass) 	<ul style="list-style-type: none"> Intersection
--	---	---	---


Created on: 7/8/2025

transportation.ohio.gov

Prepared by
The Ohio Department of Transportation
Office of Technical Services
Roadway Information

SPRESR00732**C

State True Log
County True Log

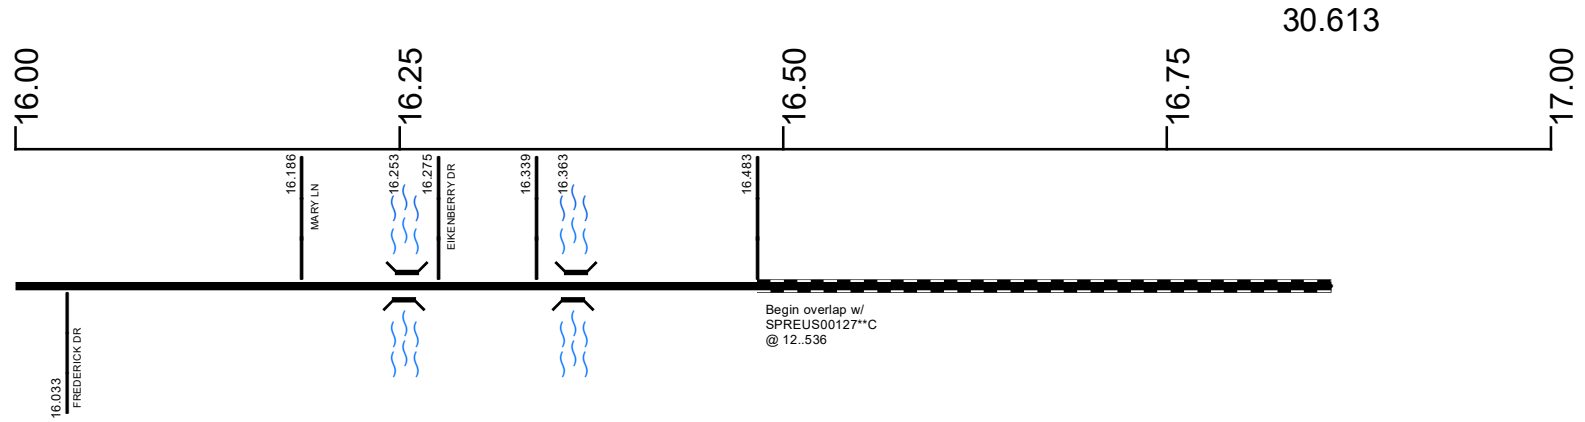

Surface Type & Width (Left / Right)

G (18'/2')	G 20'	G (20'/2')	G (20'/4')
15.498 - 16.083	16.083 - 16.183	16.183 - 16.273	16.273 - 16.483

Base Type (Left / Right)

I/L	I	I/L
9.492 - 16.083	16.083 - 16.183	16.183 - 16.483

Shoulder Type & Width (Left / Right)

2 (2'/2')	2 (3'/3')	2 (2'/2')	2 (6'/6')	1 (0'/0')
15.933 - 16.023	16.023 - 16.273	16.273 - 16.333	16.333 - 16.433	16.433 - 16.483

Through Lanes

2
3.099 - 16.483

Street Name

HILLCREST DR
15.508 - 16.483

- Non-divided Highway
- Divided Highway
- Secondary Segment
- Corporation
- Bridge (on route)
- Underpass
- Overpass
- Railroad (at grade)
- Railroad (underpass)
- Railroad (overpass)
- Intersection

Created on: 7/8/2025



transportation.ohio.gov
 Prepared by
 The Ohio Department of Transportation
 Office of Technical Services
 Roadway Information

Historical Project List for SPRESR00732**C

Begin Measure	End Measure	Project ID Number	Construction Completion Date	Treatment Category	Treatment Type
0.000	0.903	96533	11-2019	Minor Rehabilitation	38-Fine Poly AC Overlay
0.000	0.662	75897	7-2010	Minor Rehabilitation	60-AC Overlay w/Rpr
3.099	15.496	75897	7-2010	Minor Rehabilitation	60-AC Overlay w/Rpr
9.480	15.496	100622	10-2021	Minor Rehabilitation	60-AC Overlay w/Rpr
15.496	16.483	101404	2-2020	Minor Rehabilitation	50-AC Overlay w/o Rpr
15.496	16.483	21888	5-2002	Minor Rehabilitation	60-AC Overlay w/Rpr

Roadway Codes

Access Control Journalized

- F - Full Access Control
- L - Limited Access Control
- N - No Access Control

Access Control Operational

- 1 - Full Access Control
- 2 - Partial Access Control
- 3 - No Access Control

Base Type

- F - Crack and Seat
- H - Rubblize and Roll
- I - Aggregate Base 304 or Traffic Compacted
- K - Water Bound Macadam
- L - Bituminous Concrete Mix or Penetration Macadam
- N - Plain Concrete
- P - Reinforced Concrete
- R - Brick (Flexible)
- T - Brick (Rigid)

Direction of Travel

- B - Both (Two-way)
- F - One-way Cardinal
- T - One-way Non-cardinal

Facility Type

- 1 - One-way Roadway
- 2 - Two-way Roadway
- 4 - Ramp
- 5 - Non-mainline
- 6 - Non-inventory Direction
- 7 - Planned / Unbuilt

Historical Federal Aid Indicator

- N - Not a FAP Route
- Y - FAP Route

Functional Classification

- 01 - Interstate
- 02 - Principal Arterial (Freeways)
- 03 - Principal Arterial (Other)
- 04 - Minor Arterial
- 05 - Major Collector
- 06 - Minor Collector
- 07 - Local

Leave / Reenter Indicator

- Y - Route leaves/reenters at this point
- N - Route does not leave/reenter at this point

Median Type

- 1 - None
- 2 - Unprotected
- 3 - Curbed
- 4 - Positive Barrier (Unspecified)
- 5 - Positive Barrier (Flexible)
- 6 - Positive Barrier (Semi-rigid)
- 7 - Positive Barrier (Rigid)

NHS

- N - National Highway System
- H - Congressional Corridor
- 2 - Major Airport
- 3 - Major Port Facility
- 4 - Major Amtrak Station
- 5 - Major Rail / Truck Terminal
- 6 - Major Intercity Bus Terminal
- 7 - Major Public Transit / Multi-modal Passenger Terminal
- 8 - Major Pipeline Terminal
- 9 - Major Ferry Terminal

Priority System

- G - General
- P - Priority System
- U - Urban

Scenic Byway Code

- A - All American Road
- N - National Scenic Byway
- S - State Scenic Byway

Shoulder Type

- 1 - None
- 2 - Surfaced shoulder exists (bituminous concrete {AC})
- 3 - Surfaced shoulder exists (Portland Cement Concrete {PCC})
- 4 - Stabilized shoulder exists (gravel or other granular material)
- 5 - Combination shoulder exists (two or more surface types)
- 6 - Earth shoulder exists
- 7 - Barrier curb exists; no shoulder in front of curb

Surface Type

- A - Combination
- B - Brick
- C - Continuous Reinforced Concrete
- D - Reinforced Concrete
- E - Plain Concrete
- G - Bituminous Concrete
- I - Chipseal on Granular
- K - Open Graded Bituminous
- L - Chipseal or Micro
- M - Gravel
- U - Unimproved
- X - Right of Way Only